




NORTH VANCOUVER DISTRICT
MUNICIPAL ENGINEERING DEPARTMENT

MARINE DRIVE CYCLING LINK LIONS GATE BRIDGE TO EAST OF CAPILANO ROAD ISSUED FOR TENDER 2024-03-28

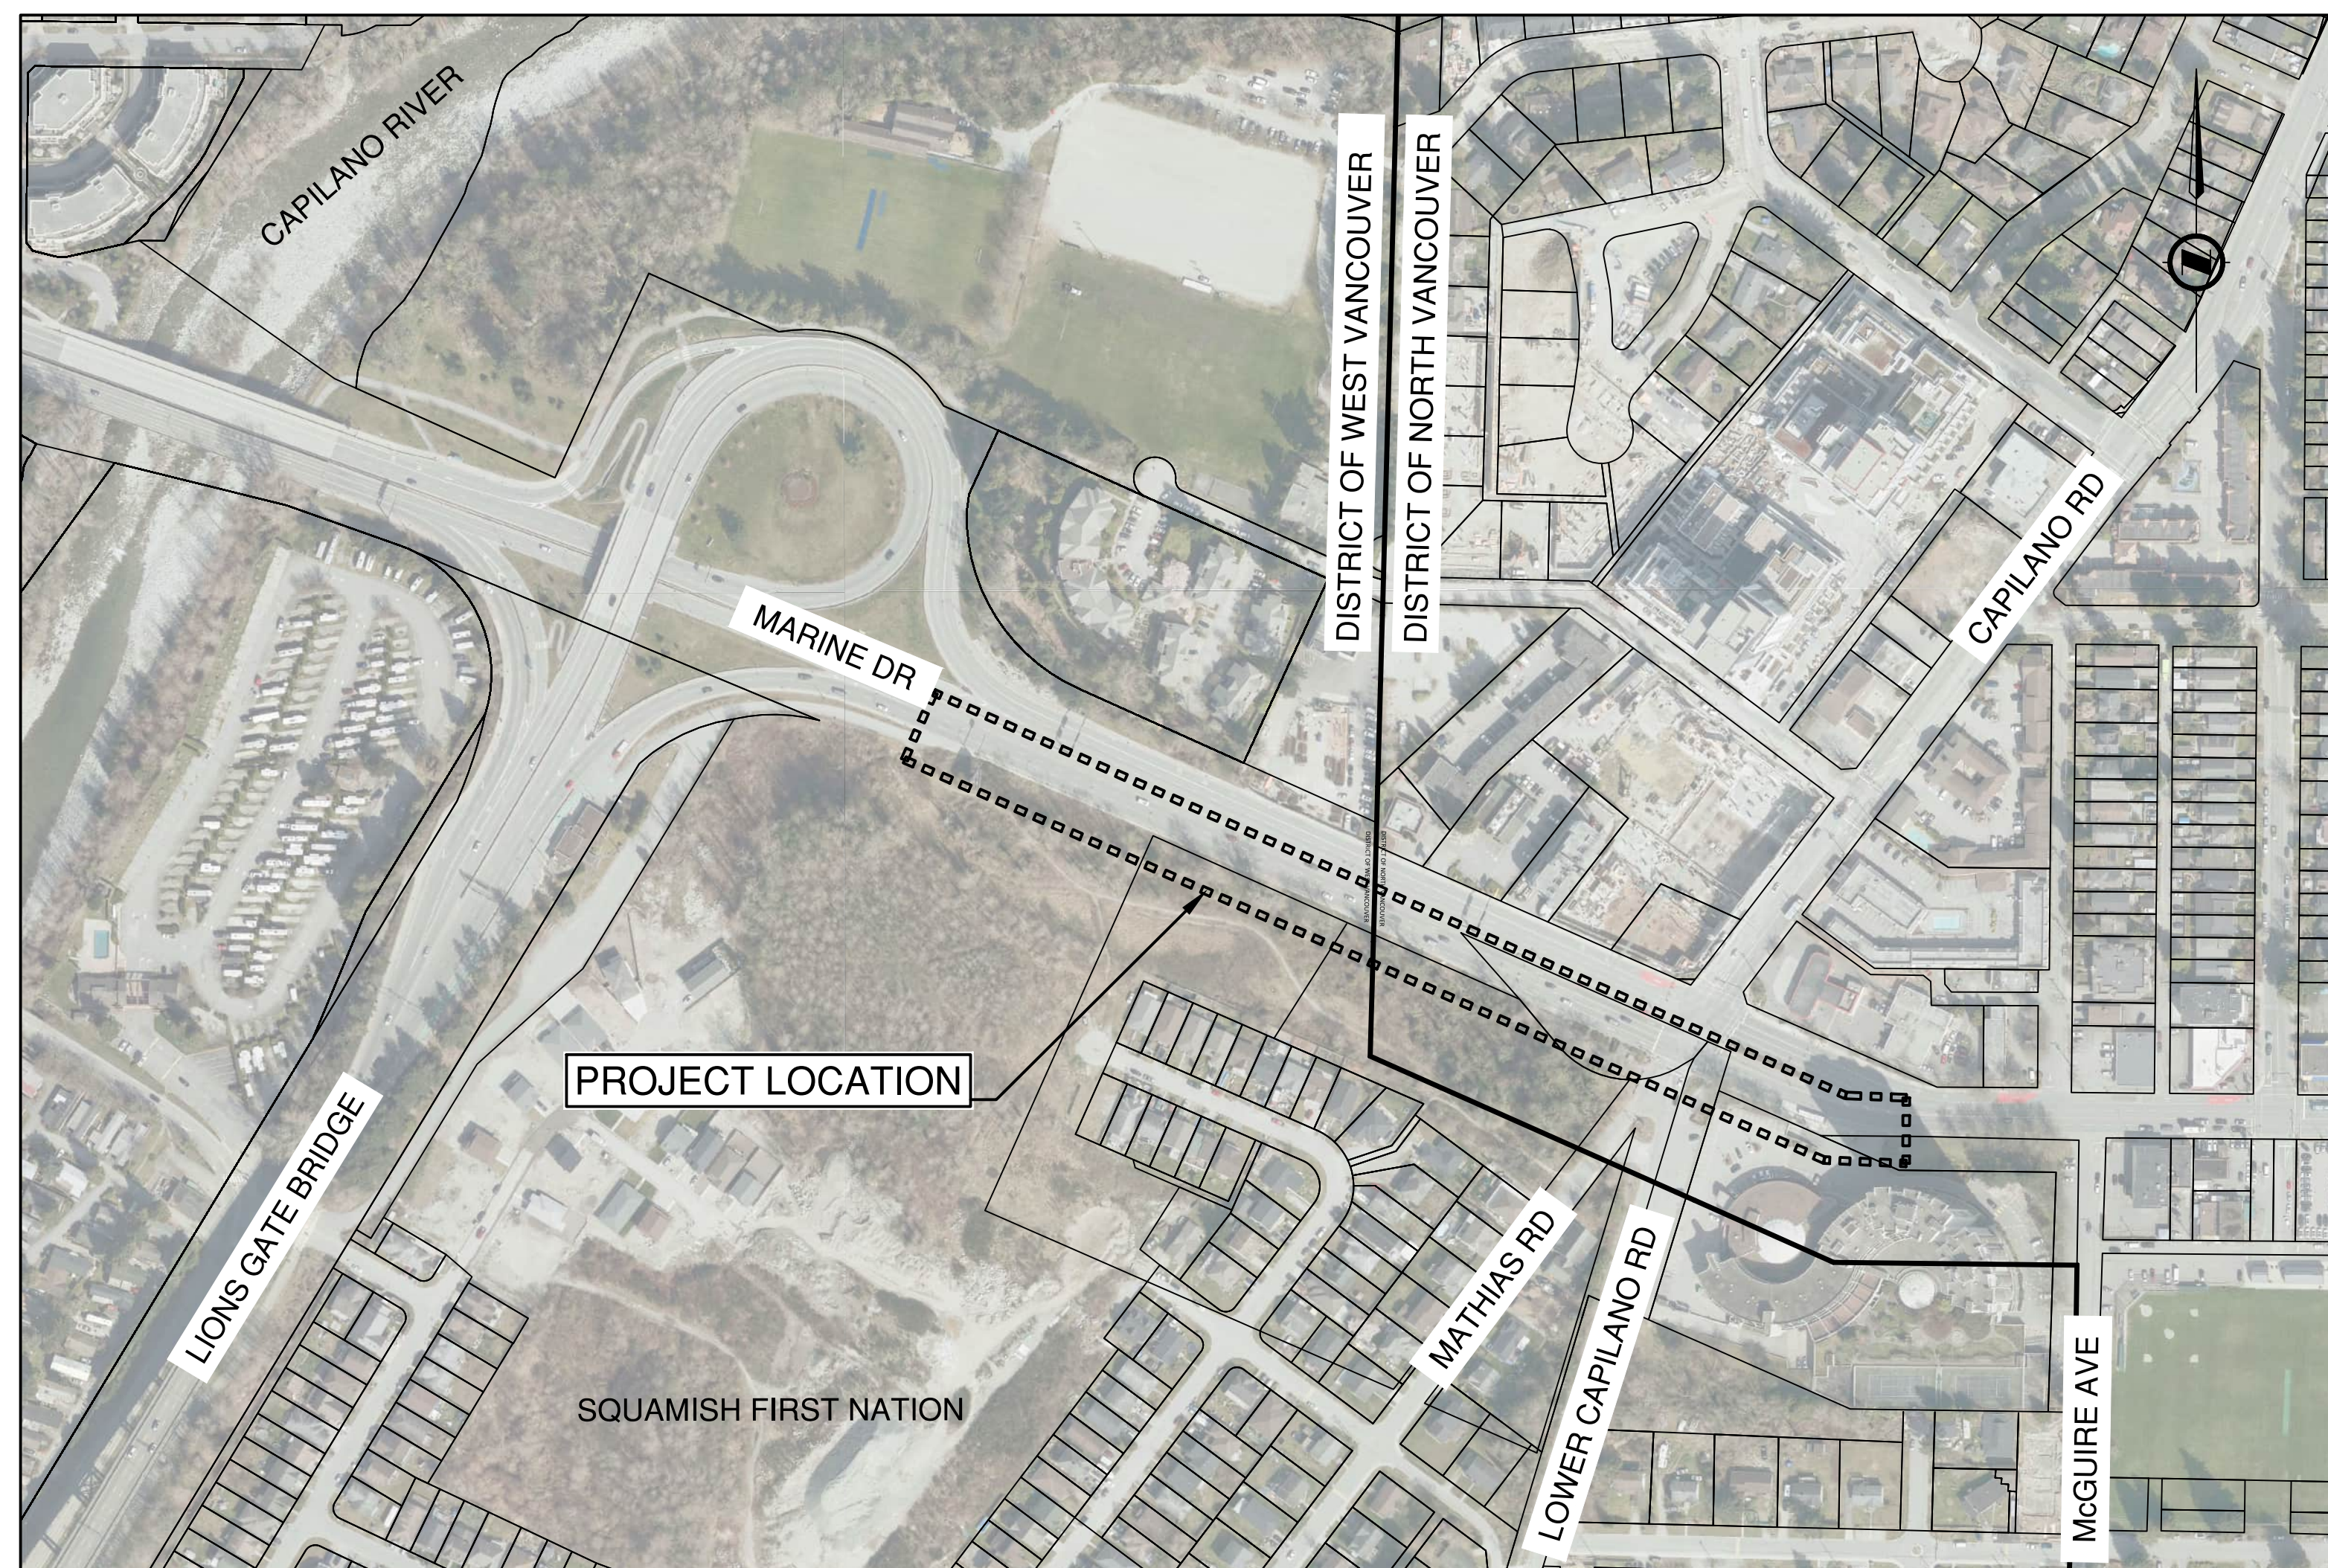

LOCATION PLAN
SCALE: 1:2500

DRAWING SCHEDULE	
No.	TITLE
GENERAL	
C00	COVER
C01	LEGEND
C02	GENERAL NOTES
C03	PLAN AND PROFILE
C04	PLAN AND PROFILE
C05	PLAN AND PROFILE
C06	TYPICAL SECTIONS AND DETAILS
C07	PAVEMENT MARKINGS DETAILS
C08	SPOT ELEVATIONS
C09	CROSS SECTIONS

NOT FOR CONSTRUCTION

URBAN
SYSTEMS