

LEGEND

- █ ON STREET, LOW TRAFFIC
- █ ON STREET, MEDIUM TRAFFIC
- █ SEPARATED ROUTES

REVISIONS

REV.	DATE	DRWN	APPVD.	DESCRIPTION




TEMPORARY SLOW  
STREETS - PHASE 1

SCALE:    NTS    Horiz.    Vert. N/A  
 DRAWN BY: JL  
 DESIGNED:    DATE: 05/13/20  
 PLAN No.     
 JOB No.    SHEET 1 OF 2

PAPER SIZE:  
**B**  
11x17



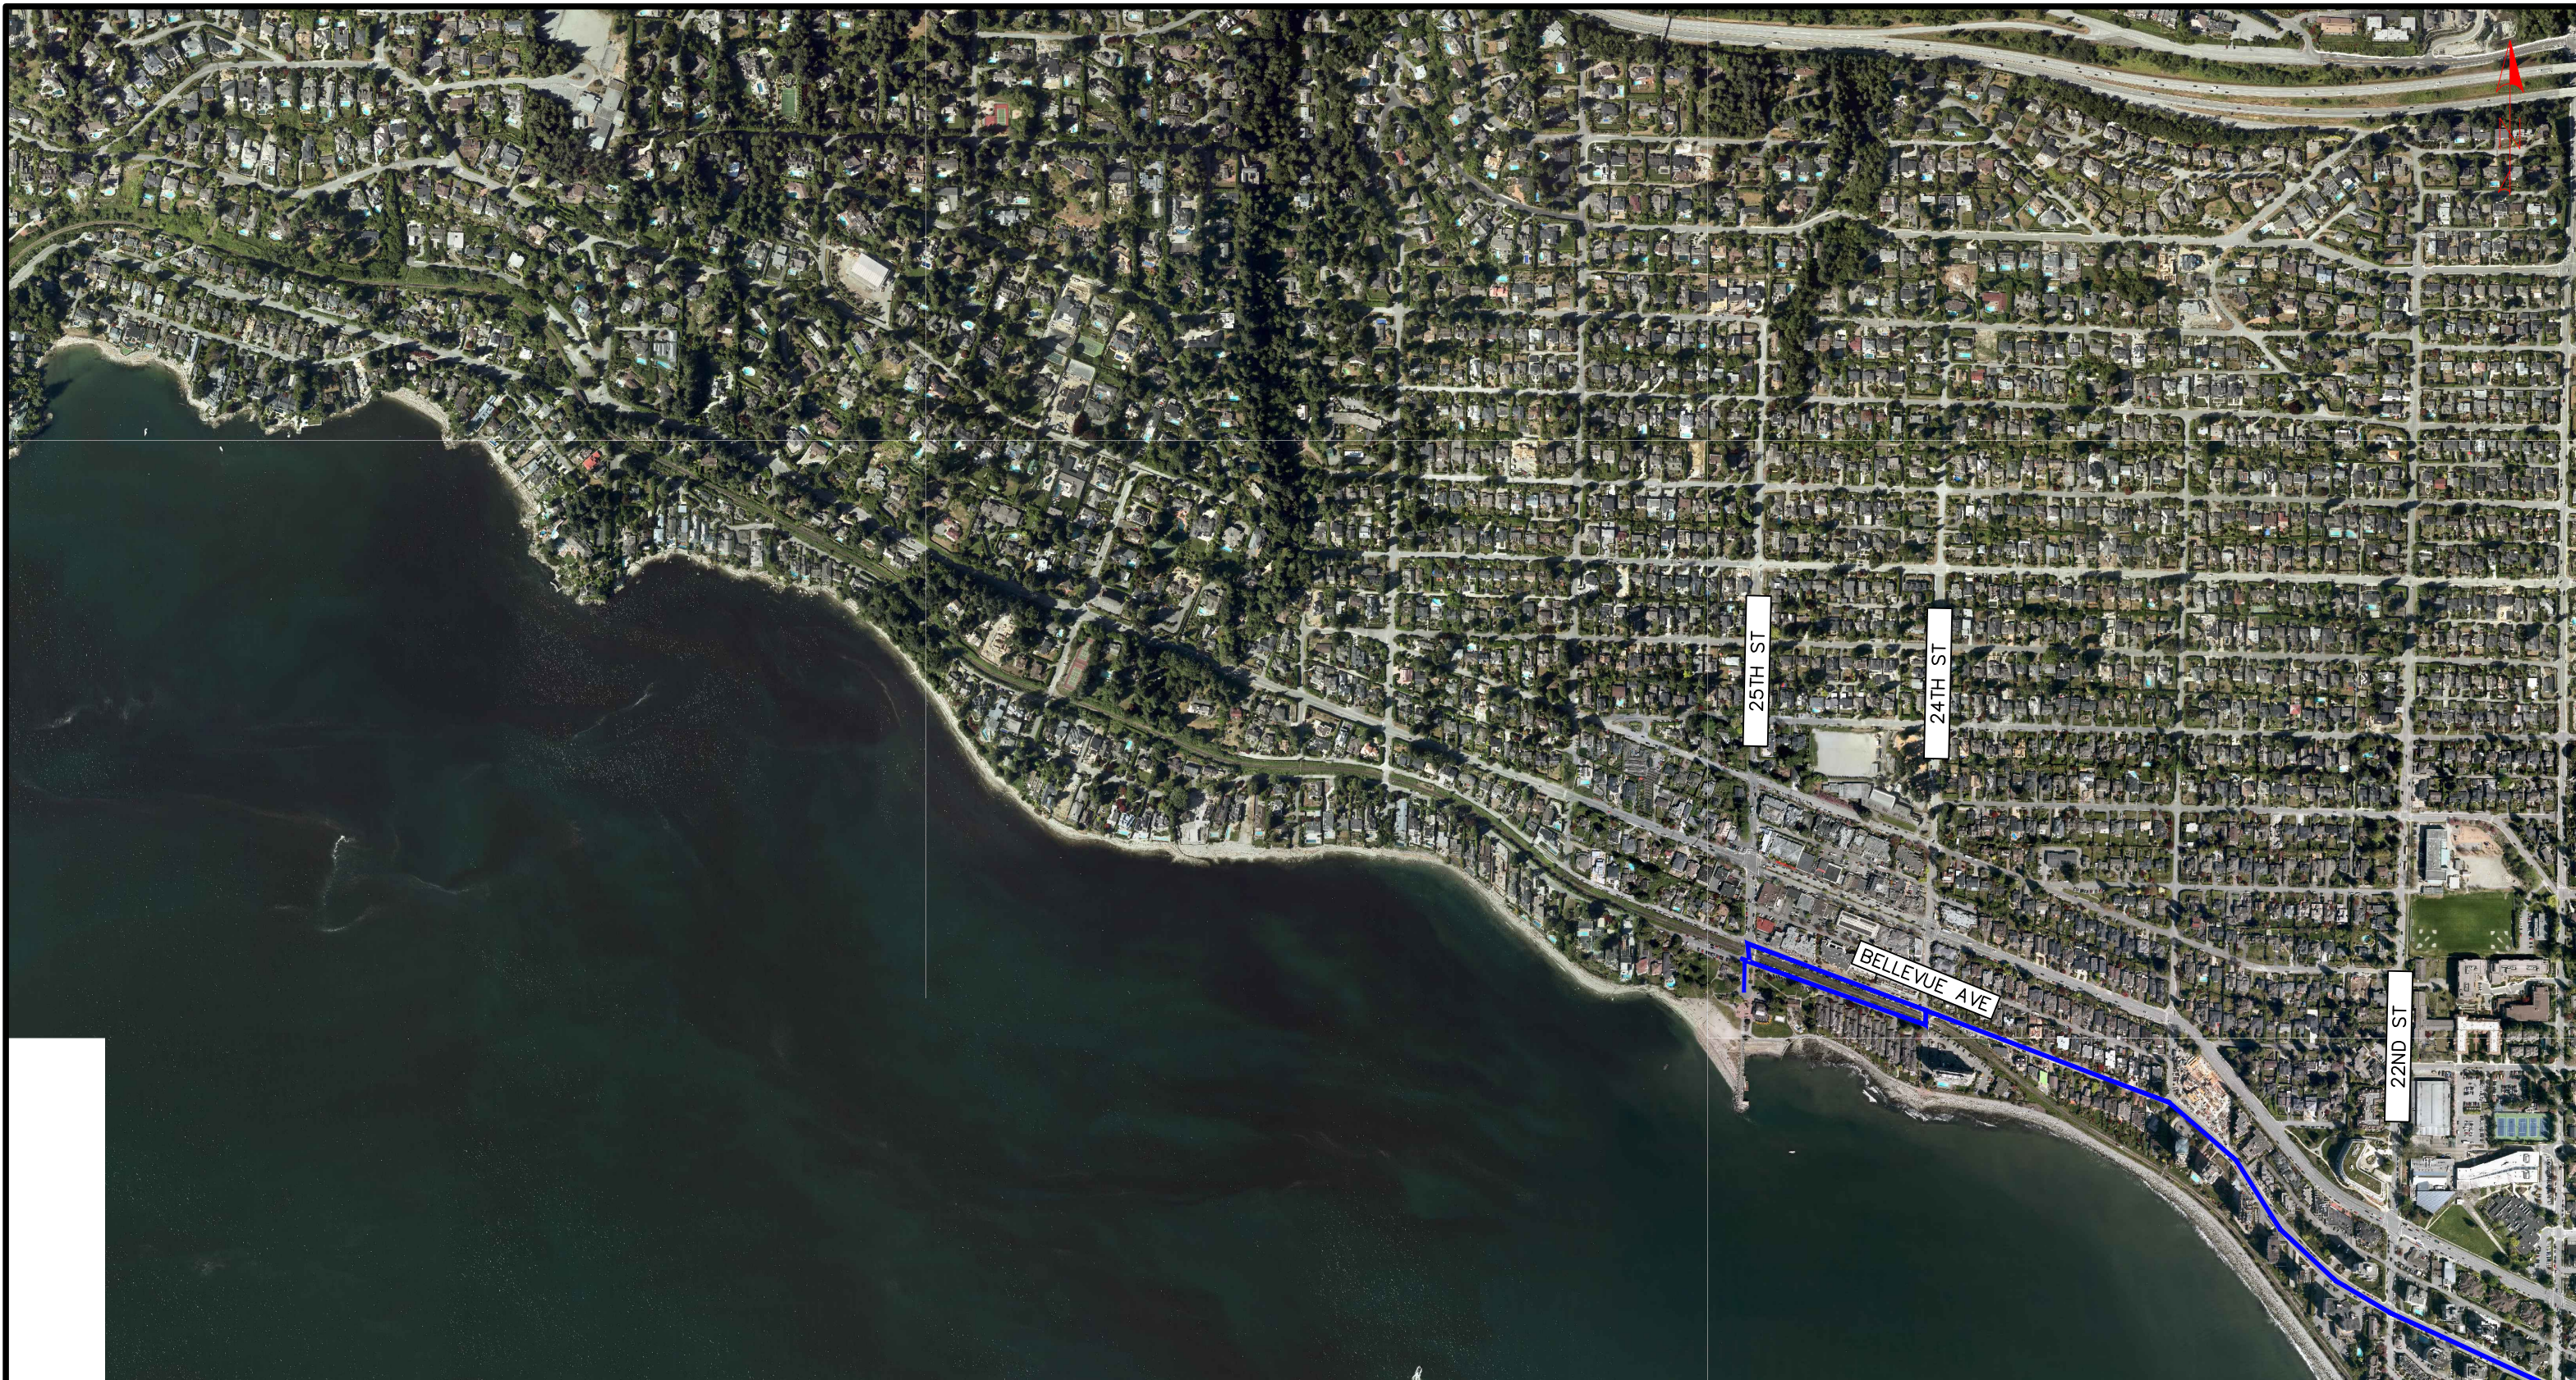

LEGEND

- █ ON STREET, LOW TRAFFIC
- █ ON STREET, MEDIUM TRAFFIC
- █ SEPARATED ROUTES

REVISIONS

REV.	DATE	DRWN	APPVD.	DESCRIPTION



TEMPORARY SLOW STREETS - PHASE 1

SCALE:    NTS    Horiz.    Vert. N/A  
 DRAWN BY: JL  
 DESIGNED:    DATE: 05/13/20  
 PLAN No.     
 JOB No.    SHEET 2 OF 2

PAPER SIZE:  
**B**  
 11x17