

LEGEND

REV.	DATE	DRWN	APPVD.	DESCRIPTION


REVISIONS

REV.	DATE	DRWN	APPVD.	DESCRIPTION



Ikwikws and Welch Improvements

SCALE: N.T.S. Horiz. Vert. N/A	PAPER SIZE: B
DRAWN BY: GJ	11x17
DESIGNED: DATE: 27/07/18	
PLAN No. _____	
JOB No. _____ SHEET 1 OF 1	

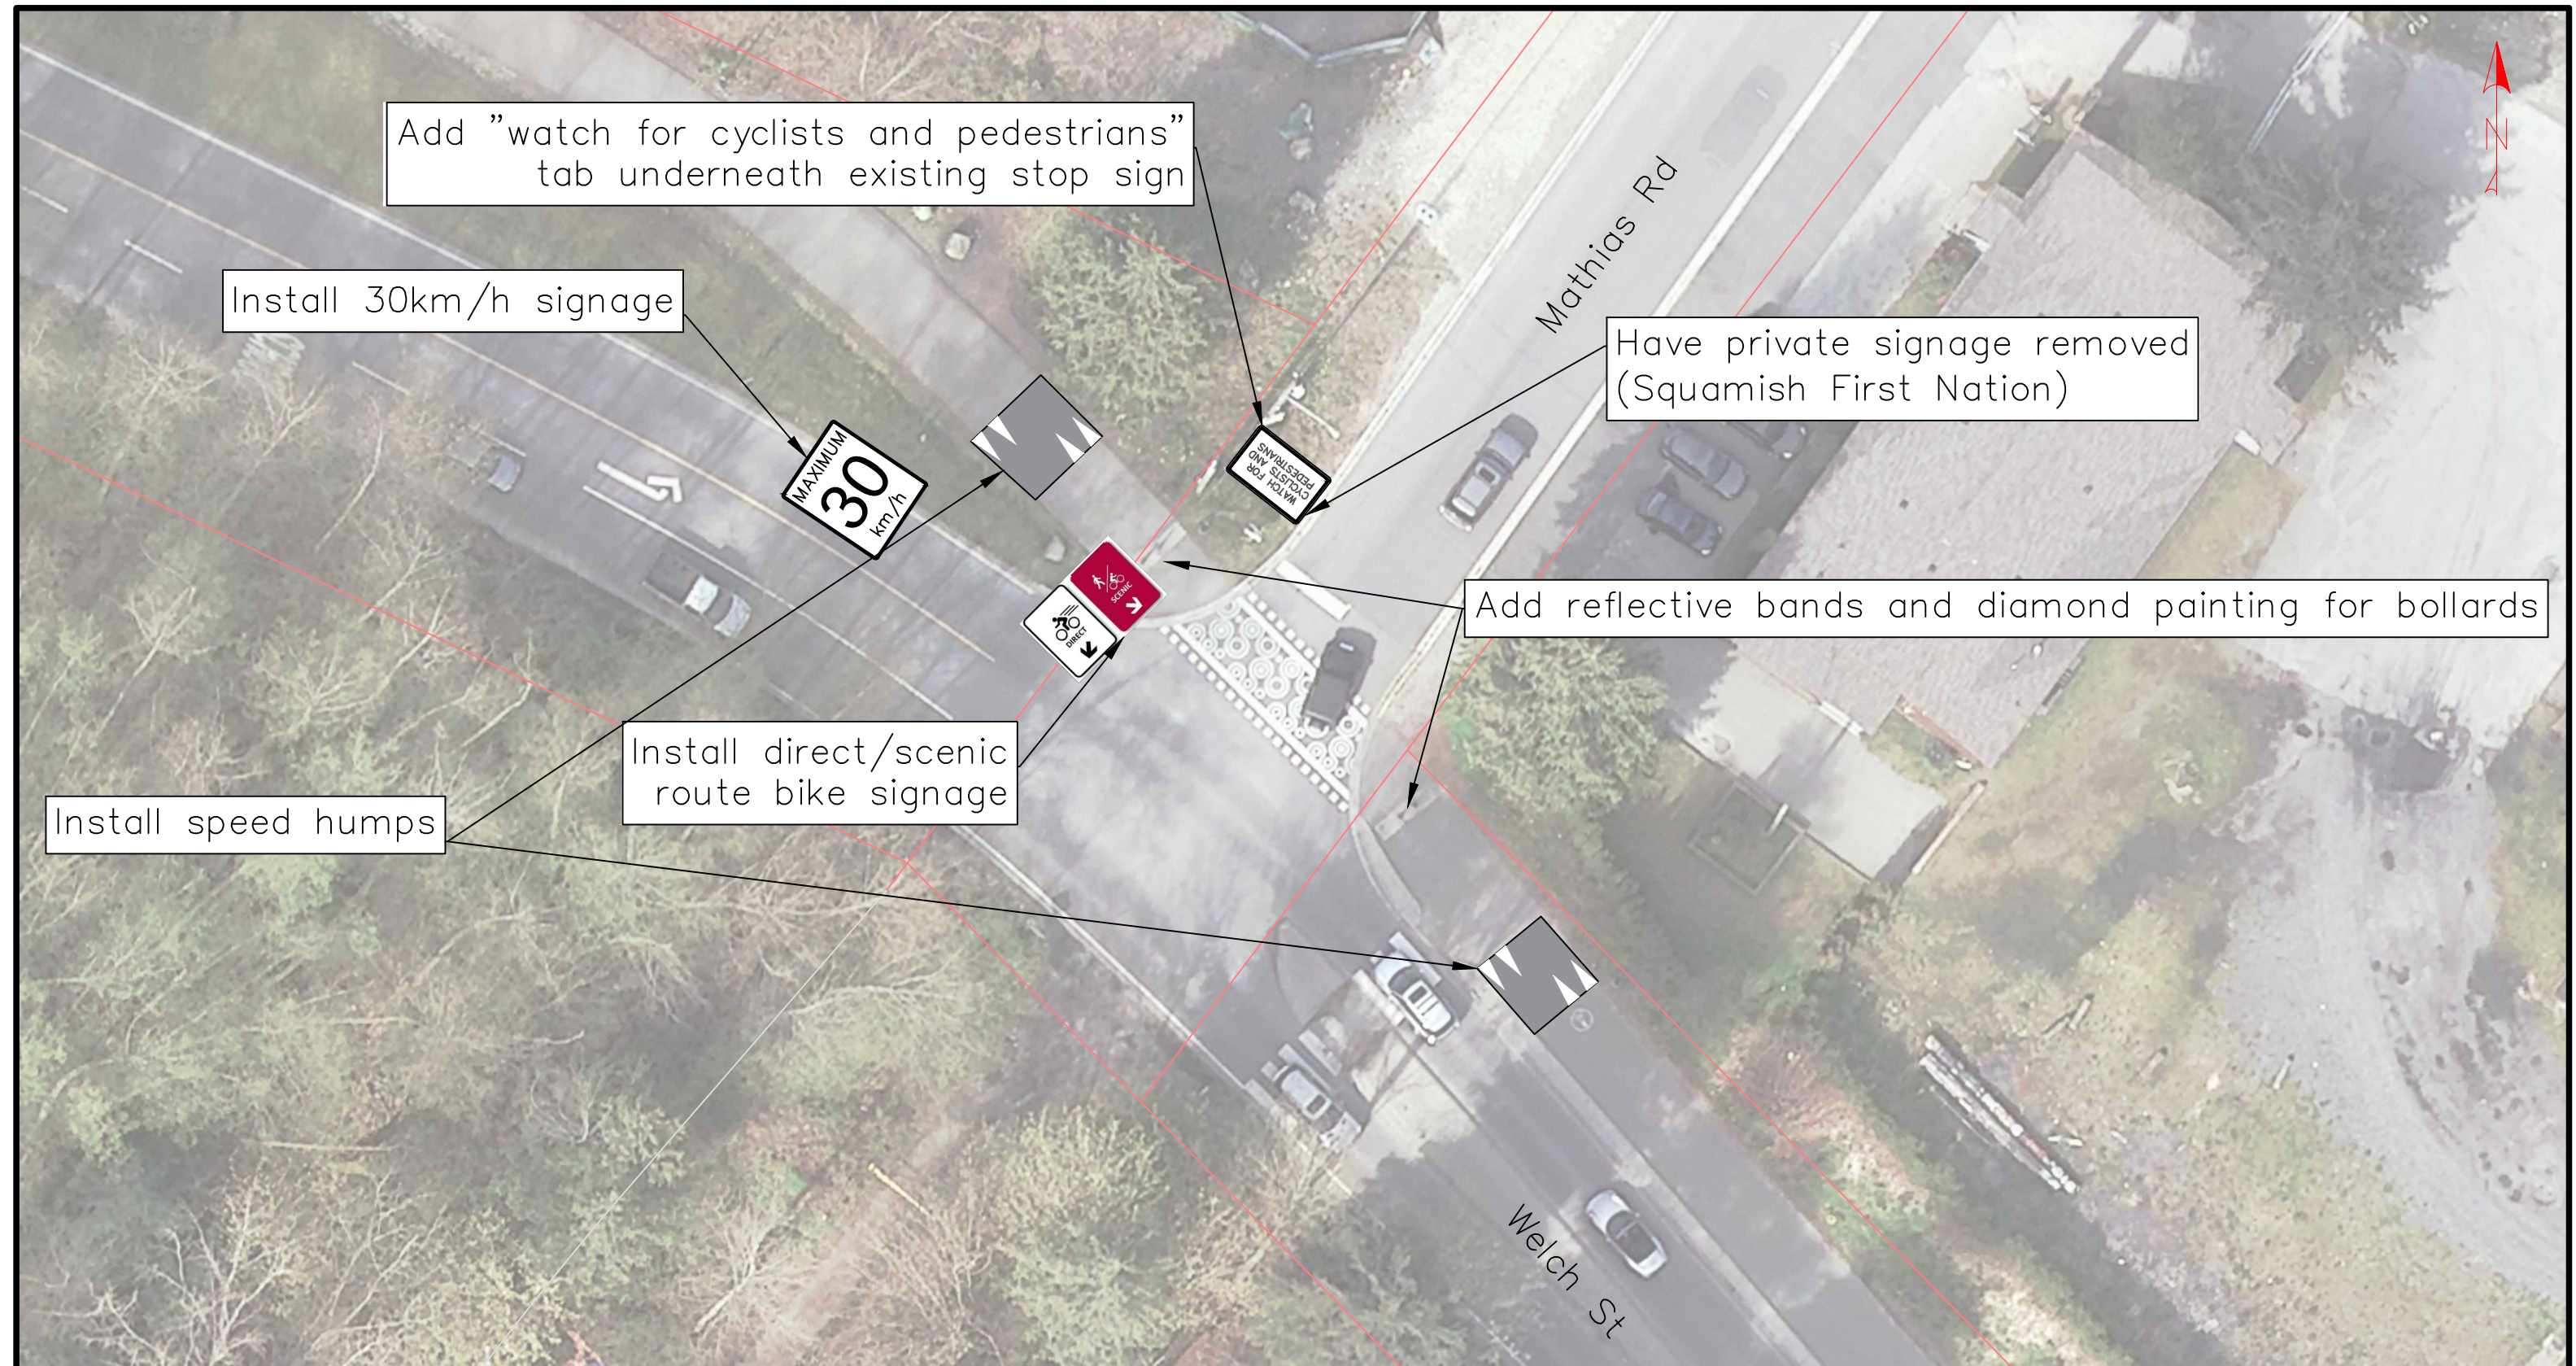

Add "watch for cyclists and pedestrians"
tab underneath existing stop sign

Install 30km/h signage

Have private signage removed
(Squamish First Nation)

Add reflective bands and diamond painting for bollards

Install direct/scenic
route bike signage

Install speed humps

LEGEND

REVISIONS				
REV.	DATE	DRWN	APPVD.	DESCRIPTION




**Mathias and Welch
Improvements**

SCALE: <u> </u> N.T.S. <u> </u> Horiz. <u> </u> Vert. <u> </u> N/A	PAPER SIZE:
DRAWN BY: <u> </u> GJ <u> </u>	B
DESIGNED: <u> </u> <u> </u> DATE: <u> </u> 27/07/18 <u> </u>	11x17
PLAN No. <u> </u>	
JOB No. <u> </u> SHEET <u> </u> 1 OF <u> </u> 1	

Add "watch for cyclists and pedestrians" tab underneath existing stop sign

Have private signage removed (Squamish First Nation)

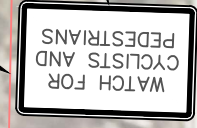

Install speed hump (DNV)



Add reflective bands and diamond painting for bollards

Install speed hump



Install 30km/h signage



Install direct/scenic route bike signage

Whonoak St

Welch St



LEGEND

REVISIONS

REV.	DATE	DRWN	APPVD.	DESCRIPTION



Whonoak and Welch Improvements

SCALE: N.T.S. Horiz. Vert. N/A
 DRAWN BY: GJ
 DESIGNED: DATE: 27/07/18
 PLAN No.
 JOB No. SHEET 1 OF 1

PAPER SIZE: B 11x17