




LIONS GATE BRIDGE AREA BIKE SIGNAGE PLAN

LEGEND

-  DECISION SIGN
-  CONFIRMATION SIGN
-  INFORMATION KIOSK

DRAFT
ONLY FOR DISCUSSION AND INFORMATION
PURPOSES

REVISIONS				
REV.	DATE	DRWN	APPVD.	DESCRIPTION
2	03.26.19	JL		REVISION BASED ON COMMENTS FROM HUB
1	03.13.19	JL		REVISION TO SOME SIGNAGE
0	01.30.17	KS		SIGNAGE PLAN ISSUED FOR DISTRICT REVIEW


LIONS GATE BRIDGE AREA BIKE SIGNAGE PLAN



SECTION ID: N/A SCALE: 1:1250
 PLAN No. 2017-SP-500 DRAWN BY: JL
 WO No. DATE: 01/30/2017

PAPER
SIZE:

A1

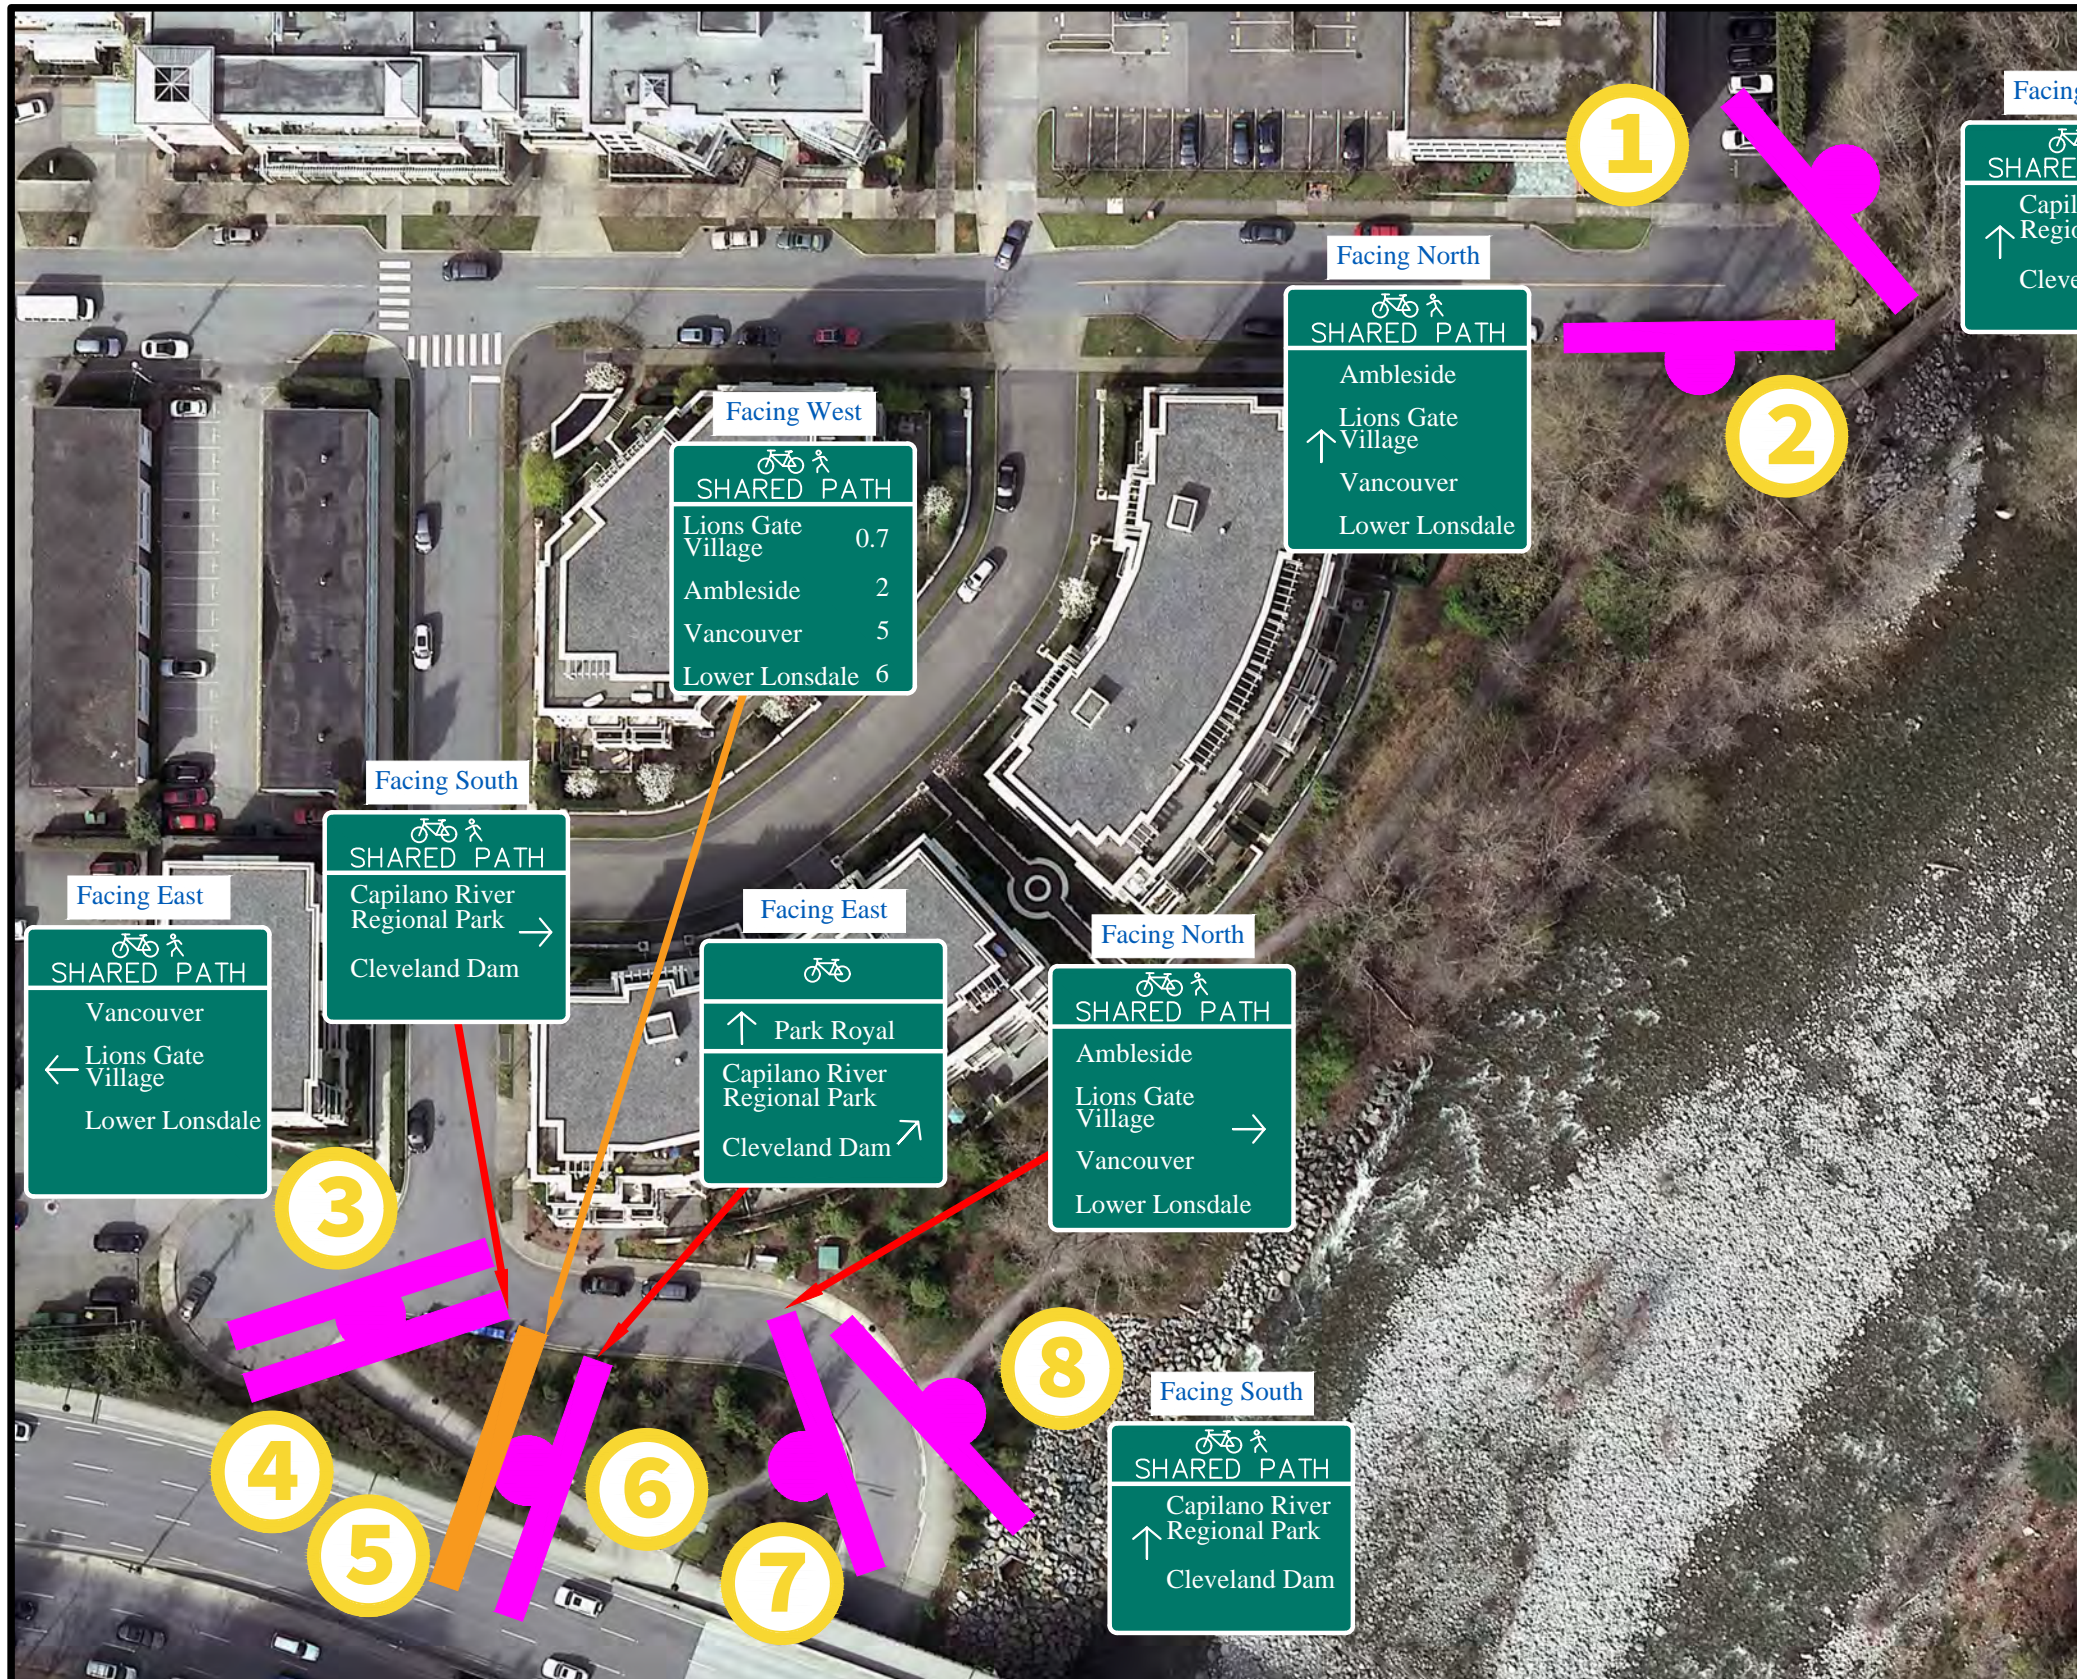

	Tentative Location
1	On new pole
2	On new pole
3	On new pole
4	On new pole
5	On light pole; replacing existing shared pathway sign
6	Same light pole as 5
7	On light pole
8	On new pole



LEGEND	
	DECISION SIGN
	INFORMATION KIOSK
	CONFIRMATION SIGN

REVISIONS				
REV.	DATE	DRWN	APPVD.	DESCRIPTION
0	04.04.19	JL		PROPOSED SIGNAGE MAP



LGB Signage Map 1

SCALE: 1:750 Horiz. _____ Vert. N/A	PAPER SIZE: B
DRAWN BY: JL	11x17
DESIGNED: _____ DATE: 04/04/19	
PLAN No. _____	
JOB No. _____ SHEET 1 OF 1	

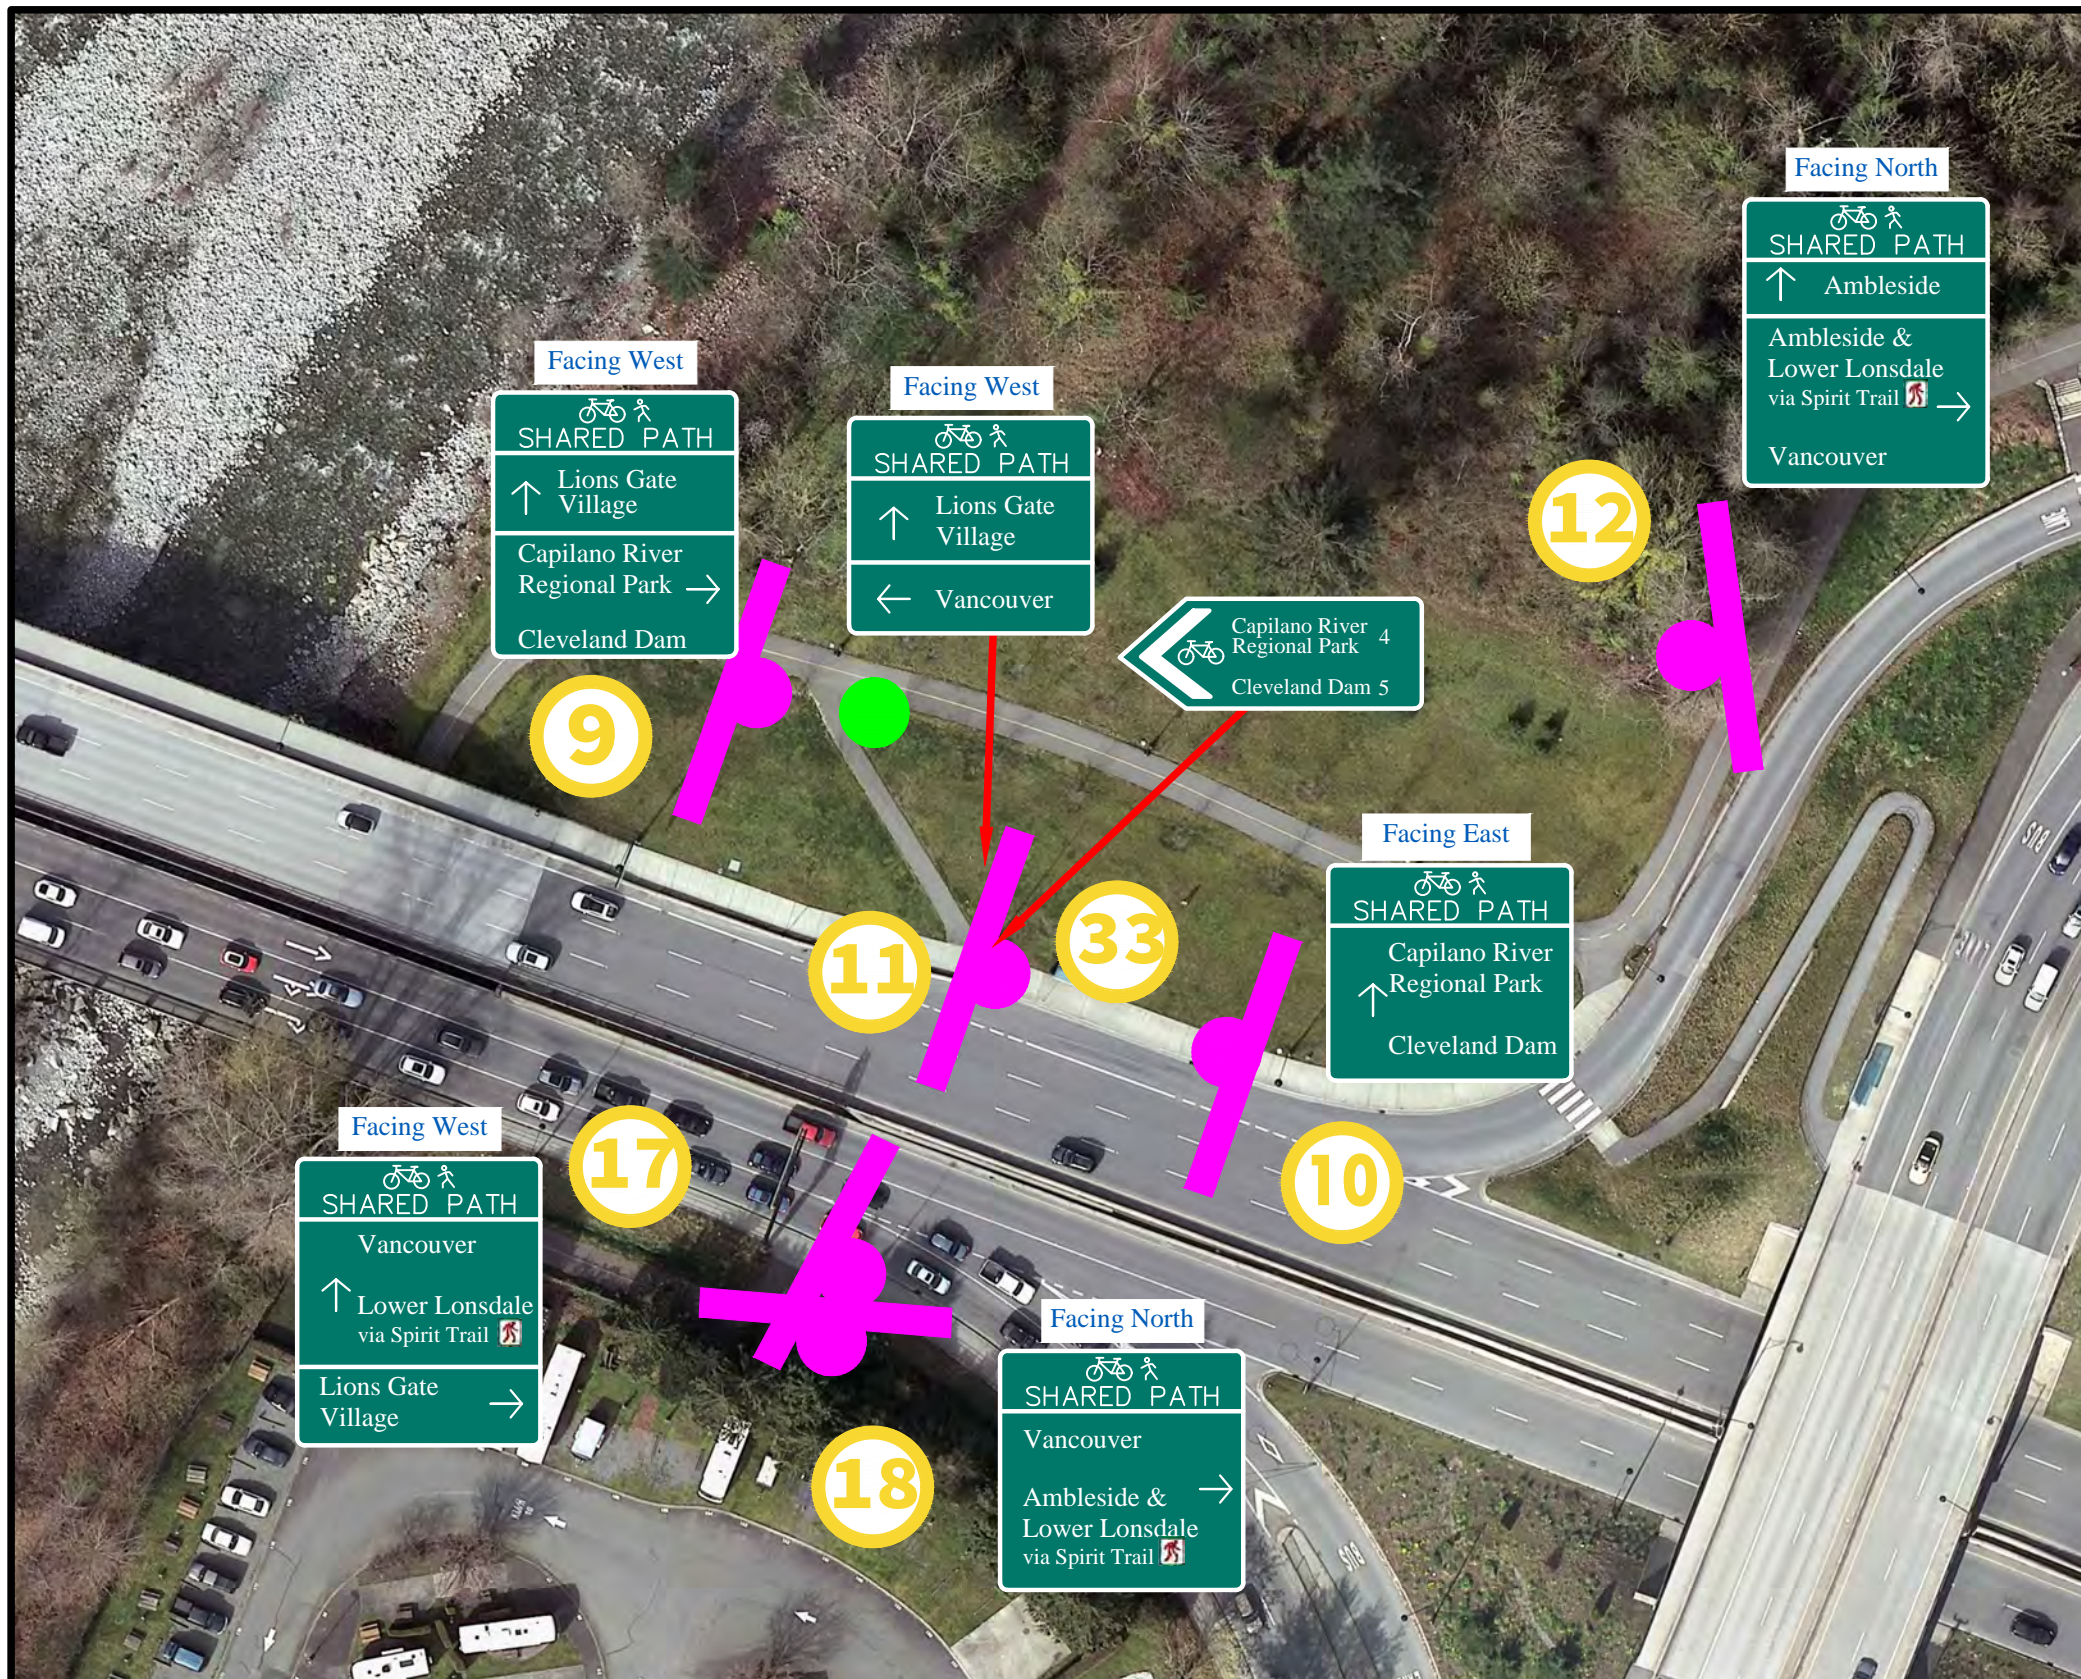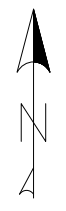

	Tentative Location
9	On light pole
10	On light pole
11	On light pole
12	On new pole
17	Pole extension on railing
18	On light pole; replacing existing ped/bike sign
33	On same light pole as 11; angled



LEGEND	
	DECISION SIGN
	INFORMATION KIOSK
	CONFIRMATION SIGN

REVISIONS				
REV.	DATE	DRWN	APPVD.	DESCRIPTION
0	04.04.19	JL		PROPOSED SIGNAGE MAP



LGB Signage Map 2

SCALE: 1:750 Horiz. Vert. N/A	PAPER SIZE:
DRAWN BY: JL	B
DESIGNED: DATE: 04/04/19	11x17
PLAN No.	
JOB No. SHEET 1 OF 1	

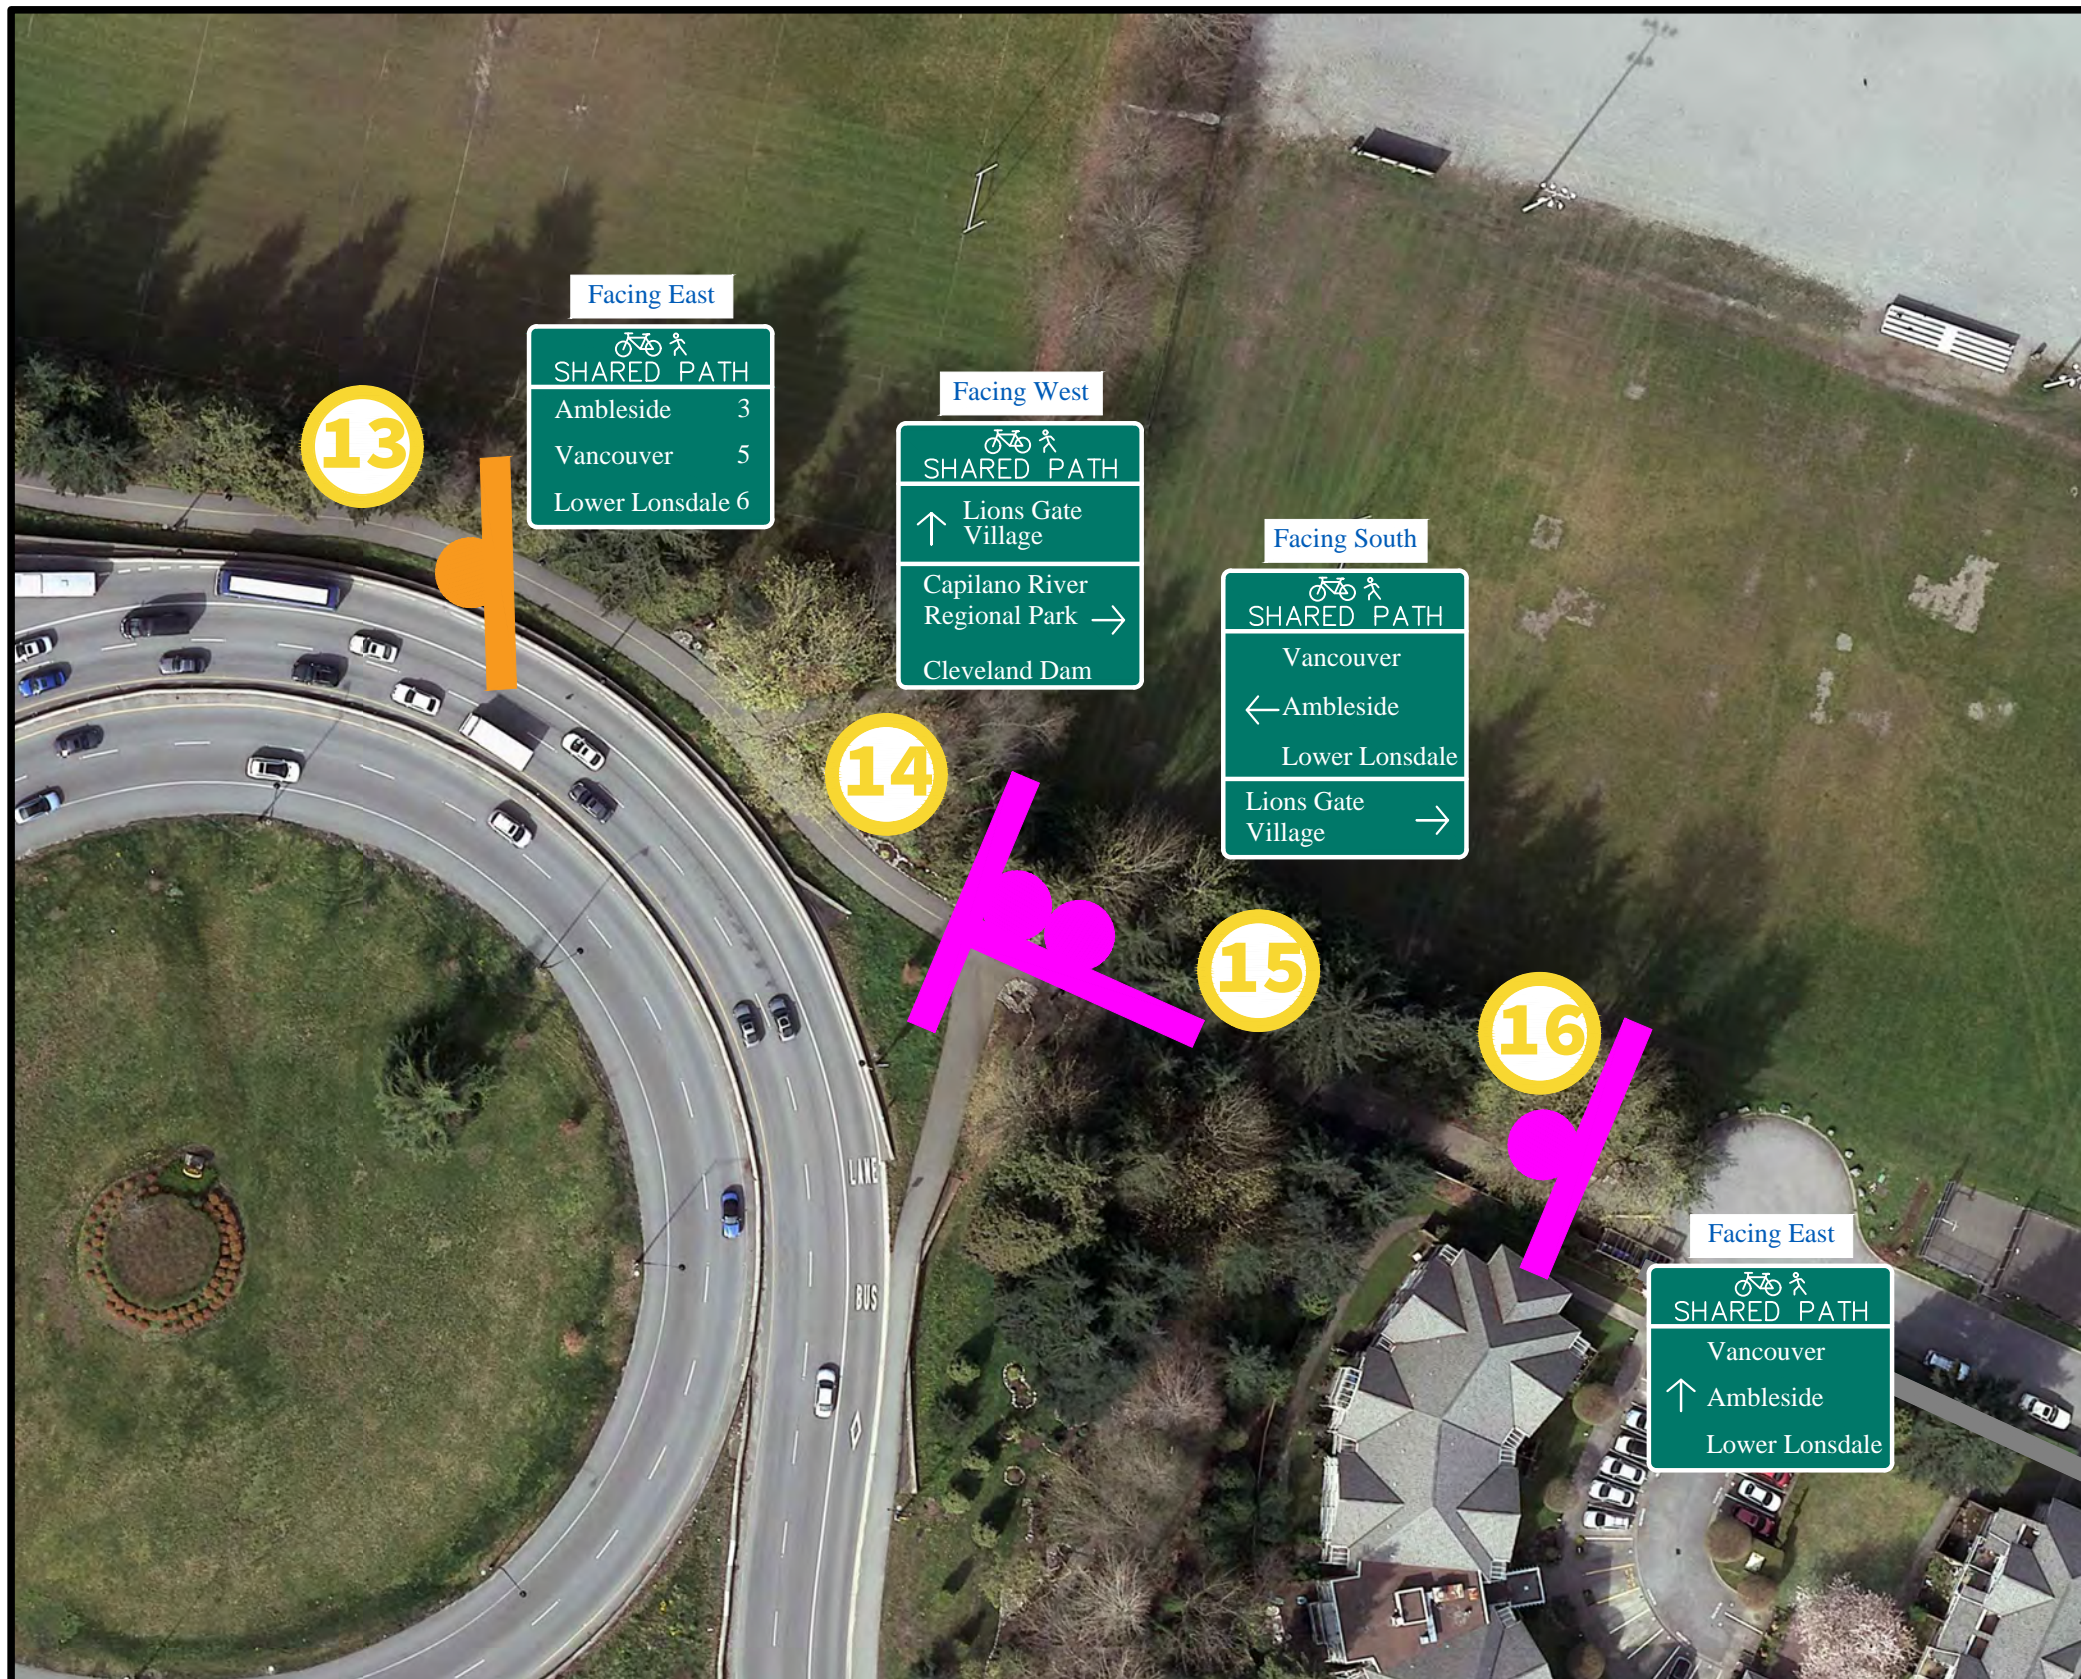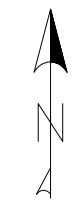

	Tentative Location
13	On new pole
14	On new pole
15	On new pole
16	On light pole; replacing existing ped/bike sign


LEGEND	
	DECISION SIGN
	CONFIRMATION SIGN
	INFORMATION KIOSK

REVISIONS					
REV.	DATE	DRWN	APPVD.	DESCRIPTION	
0	04.04.19	JL		PROPOSED SIGNAGE MAP	



LGB Signage Map 3

SCALE: 1:750 Horiz. _____ Vert. N/A	PAPER SIZE:
DRAWN BY: JL	B
DESIGNED: _____ DATE: 04/04/19	11x17
PLAN No. _____	
JOB No. _____ SHEET 1 OF 1	

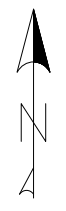

	Tentative Location
19	On bridge beam
20	On new pole
30	On light pole
31	On bridge


LEGEND	
	DECISION SIGN
	INFORMATION KIOSK
	CONFIRMATION SIGN

REVISIONS				
REV.	DATE	DRWN	APPVD.	DESCRIPTION
0	04.04.19	JL		PROPOSED SIGNAGE MAP




LGB Signage Map 4

SCALE: 1:1250 Horiz. _____ Vert. N/A	PAPER SIZE:
DRAWN BY: JL	B
DESIGNED: _____ DATE: 04/04/19	11x17
PLAN No. _____	
JOB No. _____ SHEET 1 OF 1	

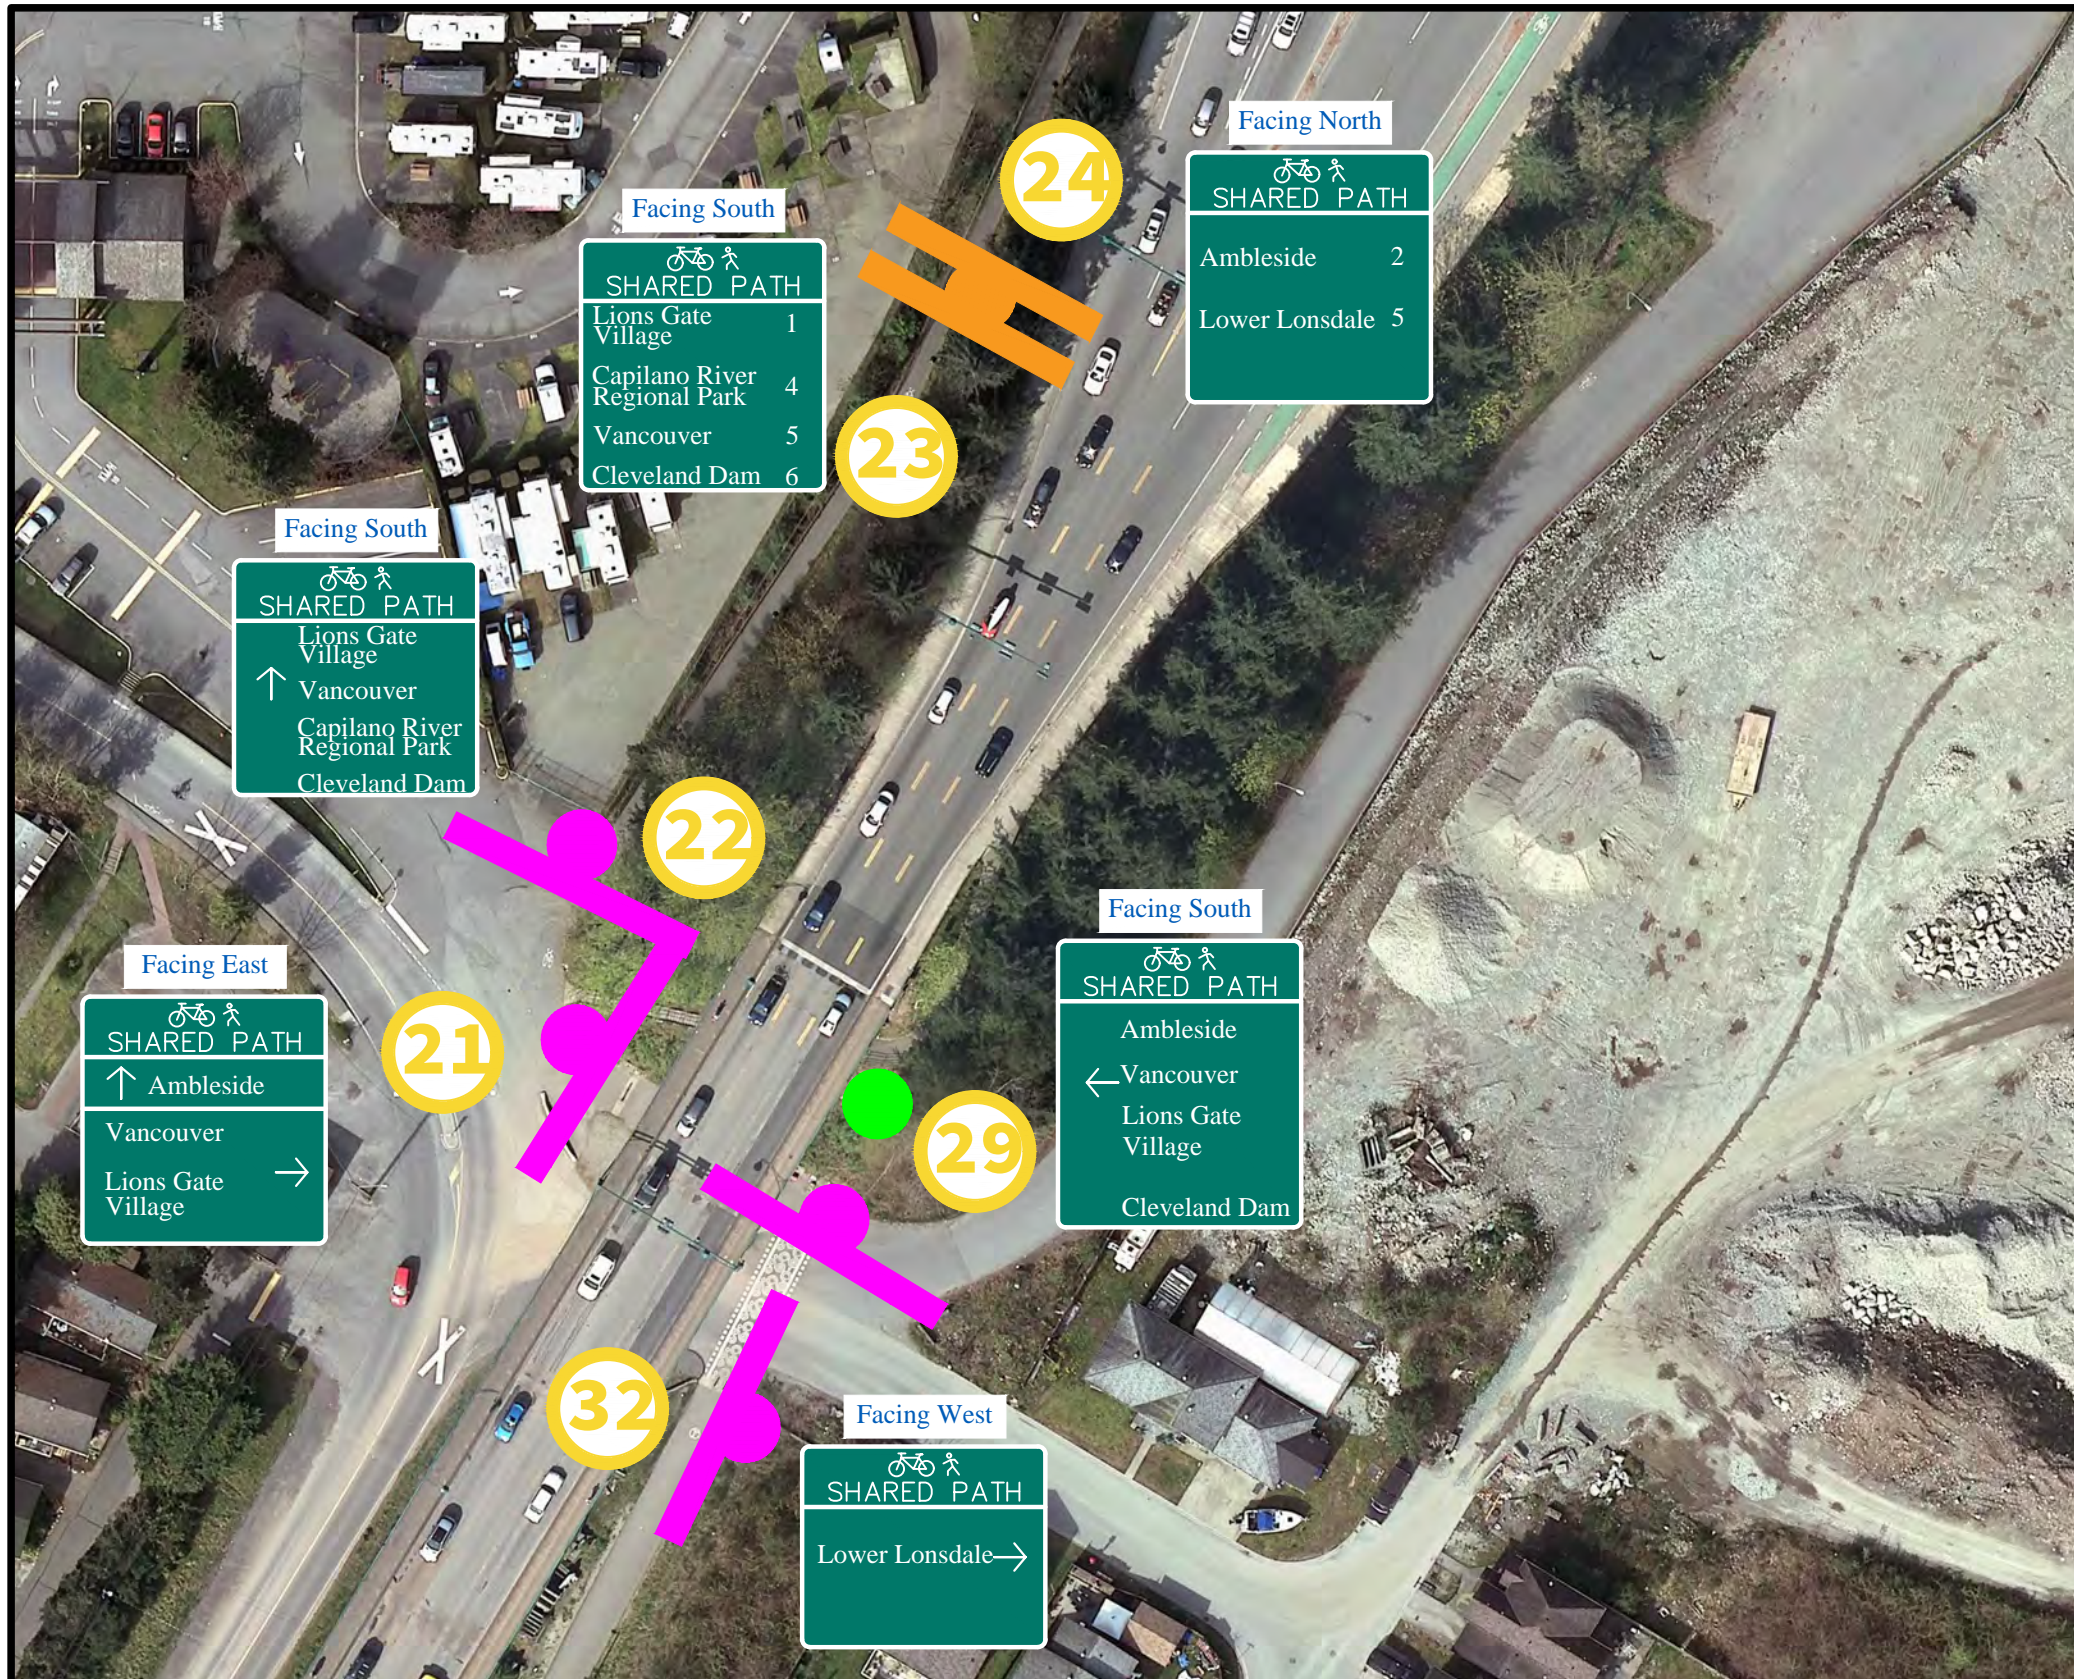

	Tentative Location
21	On new pole
22	On existing pole; replacing existing ped/bike sign
23	On light pole
24	On the same light pole as 23
29	On light pole under the bridge
32	On existing pole; replace existing ped/bike sign

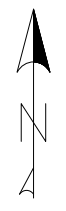



LEGEND	
	DECISION SIGN
	INFORMATION KIOSK
	CONFIRMATION SIGN

REVISIONS				
REV.	DATE	DRWN	APPVD.	DESCRIPTION
0	04.04.19	JL		PROPOSED SIGNAGE MAP



LGB Signage Map 5

SCALE: 1:750 Horiz. _____ Vert. N/A	PAPER SIZE: B
DRAWN BY: JL	
DESIGNED: _____ DATE: 04/04/19	11x17
PLAN No. _____	
JOB No. _____ SHEET 1 OF 1	

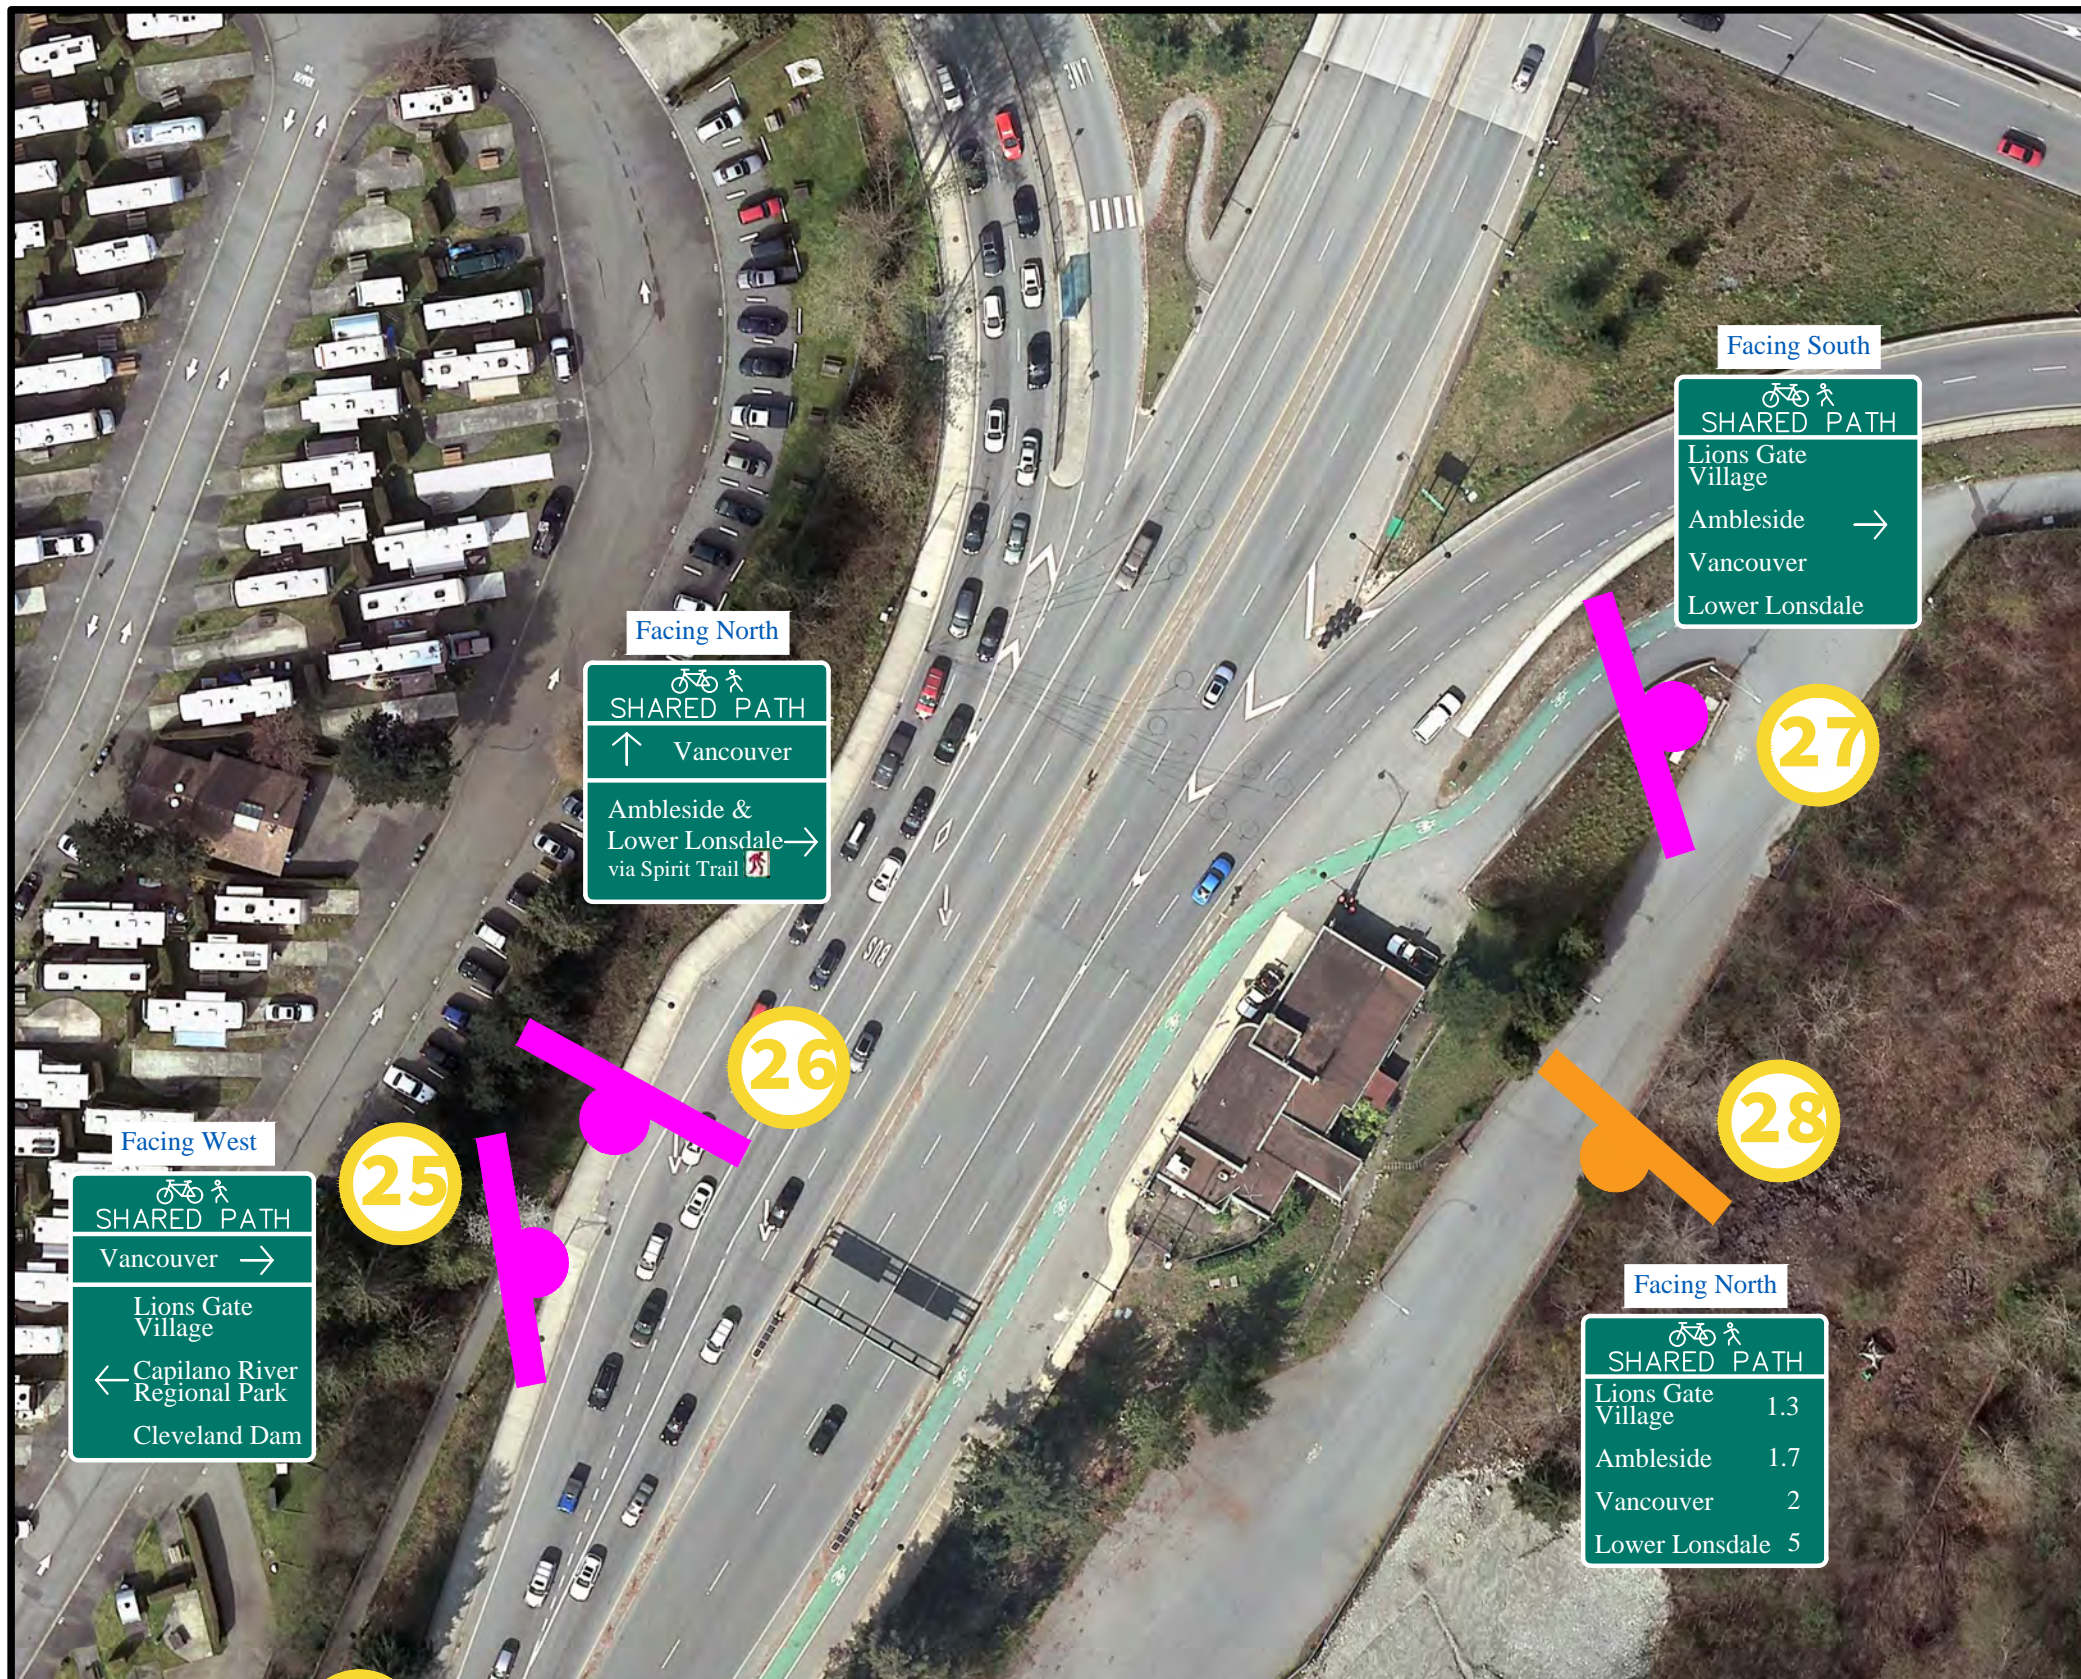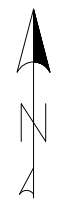

	Tentative Location
25	On light pole
26	On existing pole; replacing existing ped/bike sign
27	On new pole
28	On new pole

LEGEND	
	DECISION SIGN
	CONFIRMATION SIGN
	INFORMATION KIOSK

REVISIONS				
REV.	DATE	DRWN	APPVD.	DESCRIPTION
0	04.04.19	JL		PROPOSED SIGNAGE MAP



LGB Signage Map 6

SCALE: 1:750 Horiz. Vert. N/A	PAPER SIZE:
DRAWN BY: JL	B
DESIGNED: DATE: 04/04/19	11x17
PLAN No.	
JOB No. SHEET 1 OF 1	