

LEGEND

- █ ON STREET, LOW TRAFFIC
- █ ON STREET, MEDIUM TRAFFIC
- █ SEPARATED ROUTES

REVISIONS


REV.	DATE	DRWN	APPVD.	DESCRIPTION






TEMPORARY SLOW  
STREETS - PHASE 2

SCALE:    NTS    Horiz.    Vert. N/A  
 DRAWN BY: JL  
 DESIGNED:    DATE: 05/13/20  
 PLAN No.     
 JOB No.    SHEET 1 OF 3

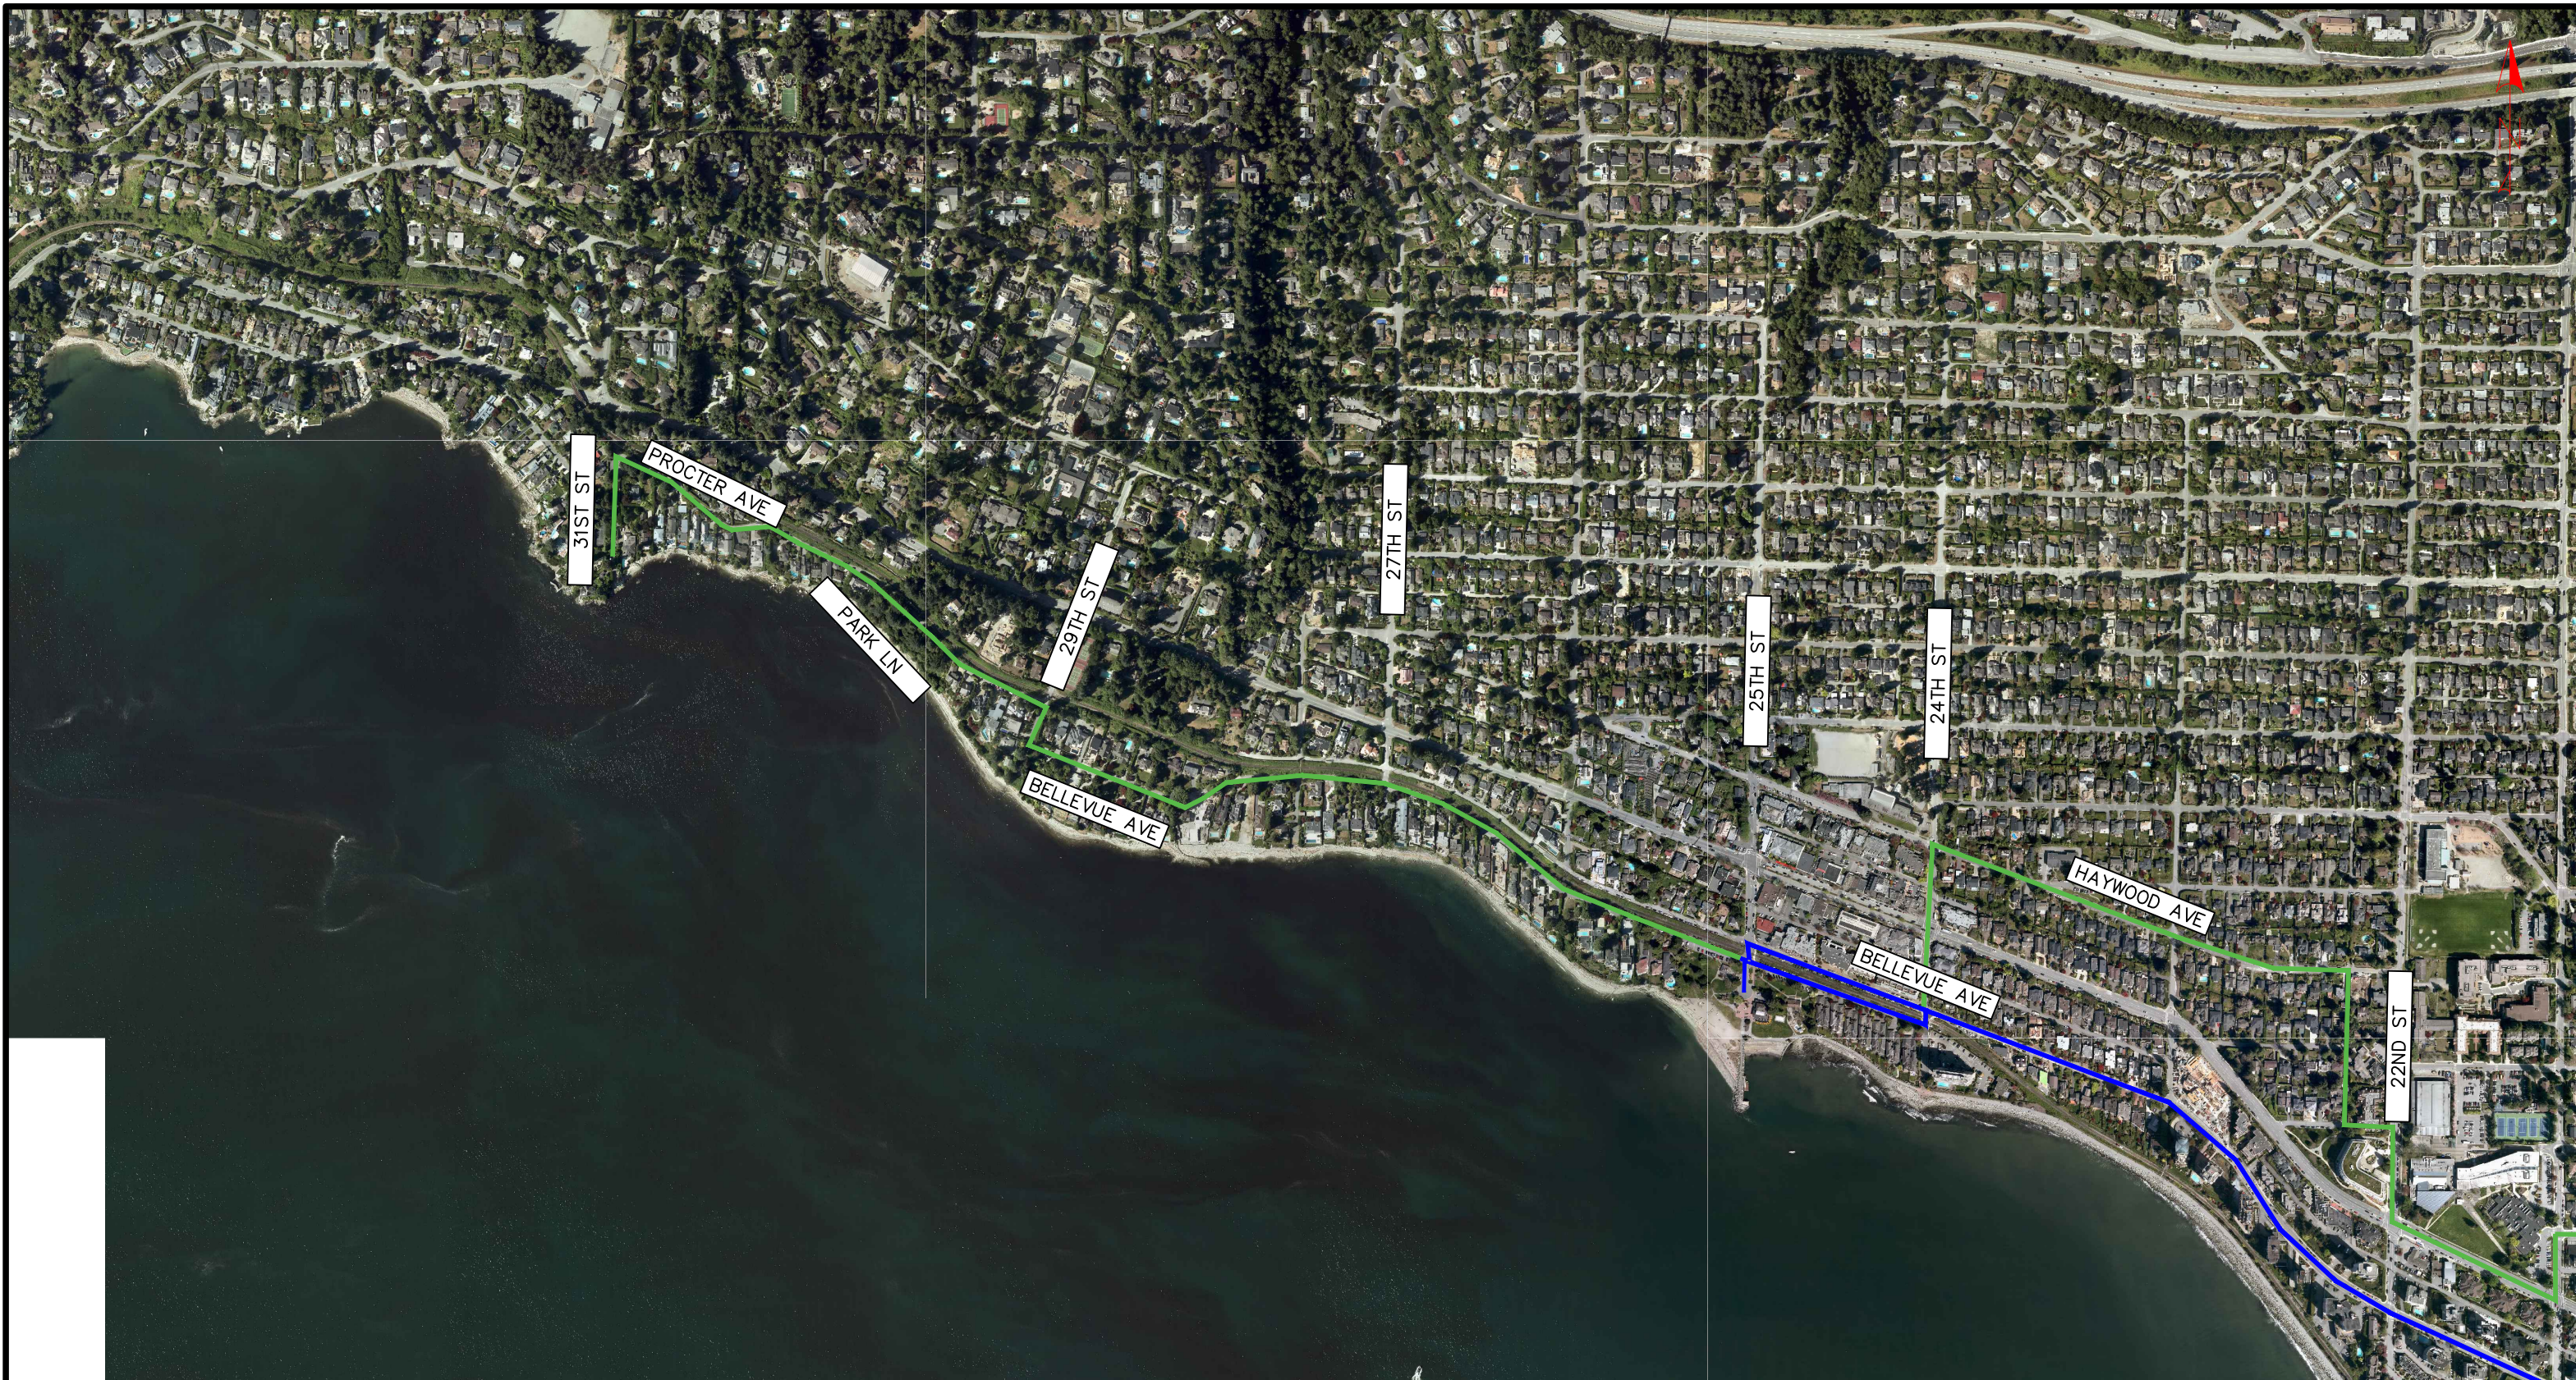PAPER SIZE:  
**B**  
11x17



LEGEND	
	ON STREET, LOW TRAFFIC
	ON STREET, MEDIUM TRAFFIC
	SEPARATED ROUTES


REVISIONS				
REV.	DATE	DRWN	APPVD.	DESCRIPTION



## TEMPORARY SLOW STREETS - PHASE 2

SCALE:    NTS    Horiz.    Vert.    N/A  
 DRAWN BY:    JL     
 DESIGNED:    DATE:   05/13/20    
 PLAN No.     
 JOB No.    SHEET   2   OF   3  

PAPER SIZE:  
**B**  
 11x17

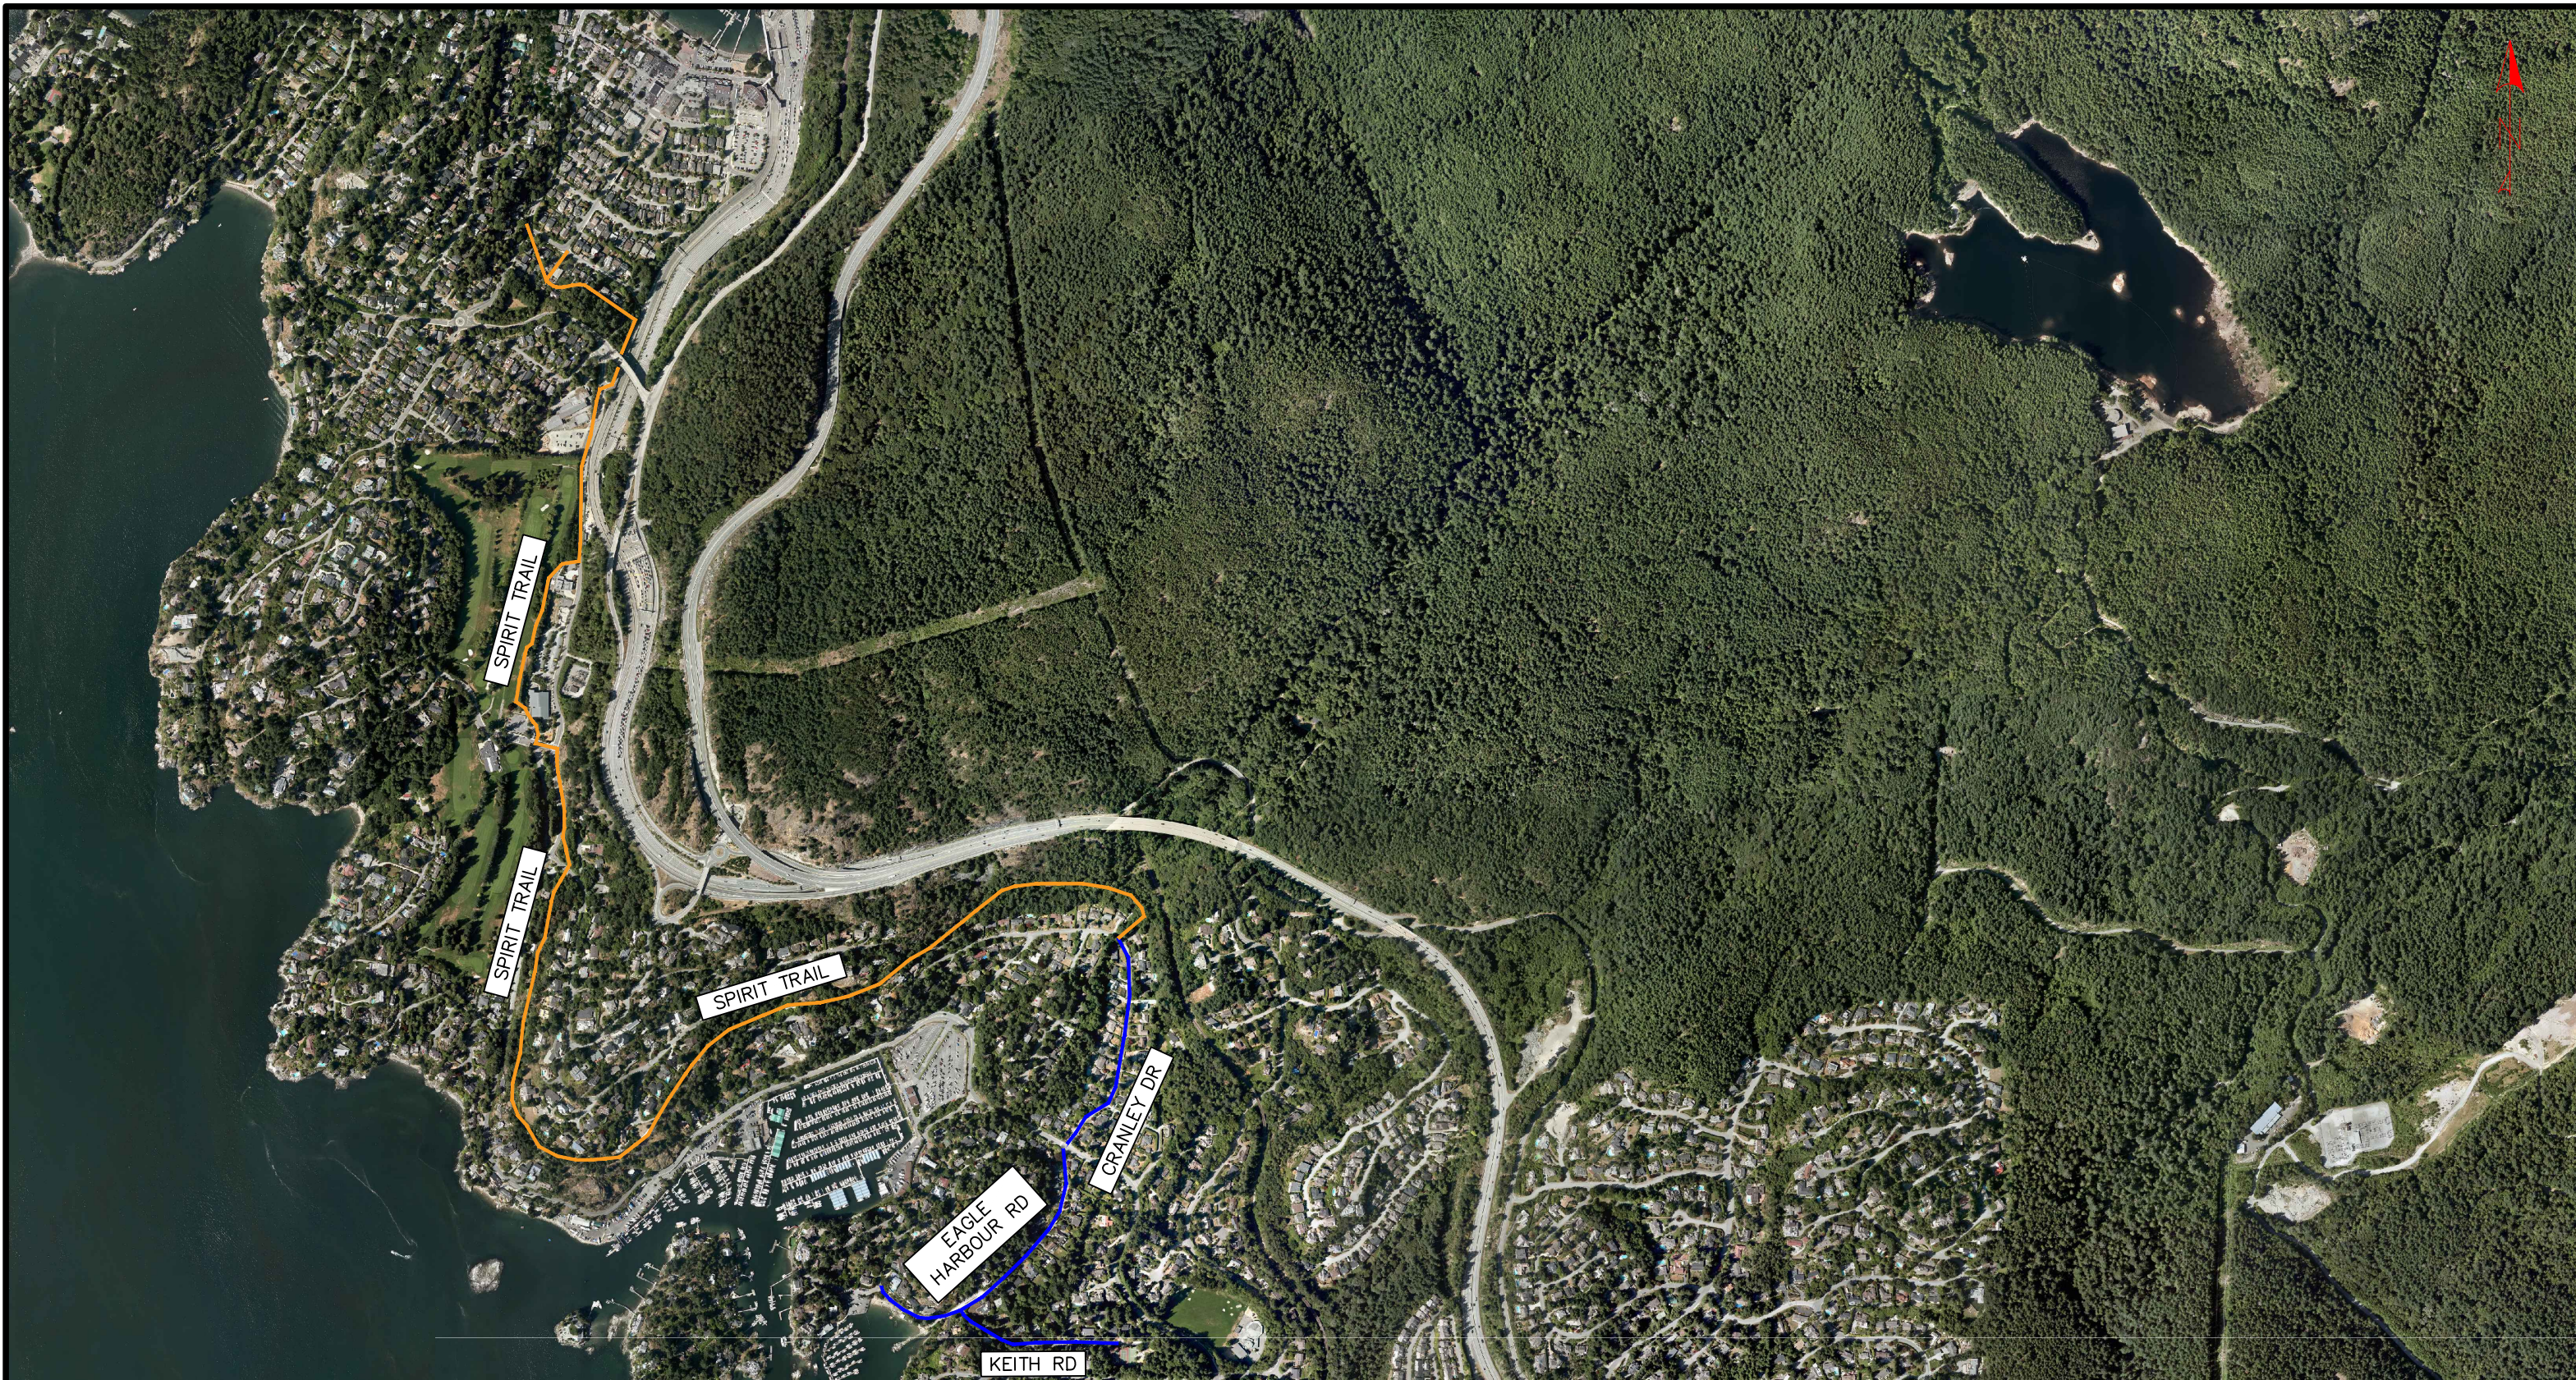

LEGEND

- █ ON STREET, LOW TRAFFIC
- █ ON STREET, MEDIUM TRAFFIC
- █ SEPARATED ROUTES

REVISIONS

REV.	DATE	DRWN	APPVD.	DESCRIPTION



TEMPORARY SLOW STREETS - PHASE 2

SCALE:    NTS    Horiz.    Vert.    N/A  
 DRAWN BY:    JL     
 DESIGNED:    DATE:   05/13/20    
 PLAN No.     
 JOB No.    SHEET   3   OF   3  

PAPER SIZE:  
**B**  
 11x17