


McElhanney/2014-2017-2020

DATE: 2018-01-22, 11:44 FILE: M:\Projects\403831-00 West Van - Horseshoe Bay Streetcape Project\10.2.2 Draft\MMCD\10.2.2 Draft\MMCD-C4-SK-100.dwg

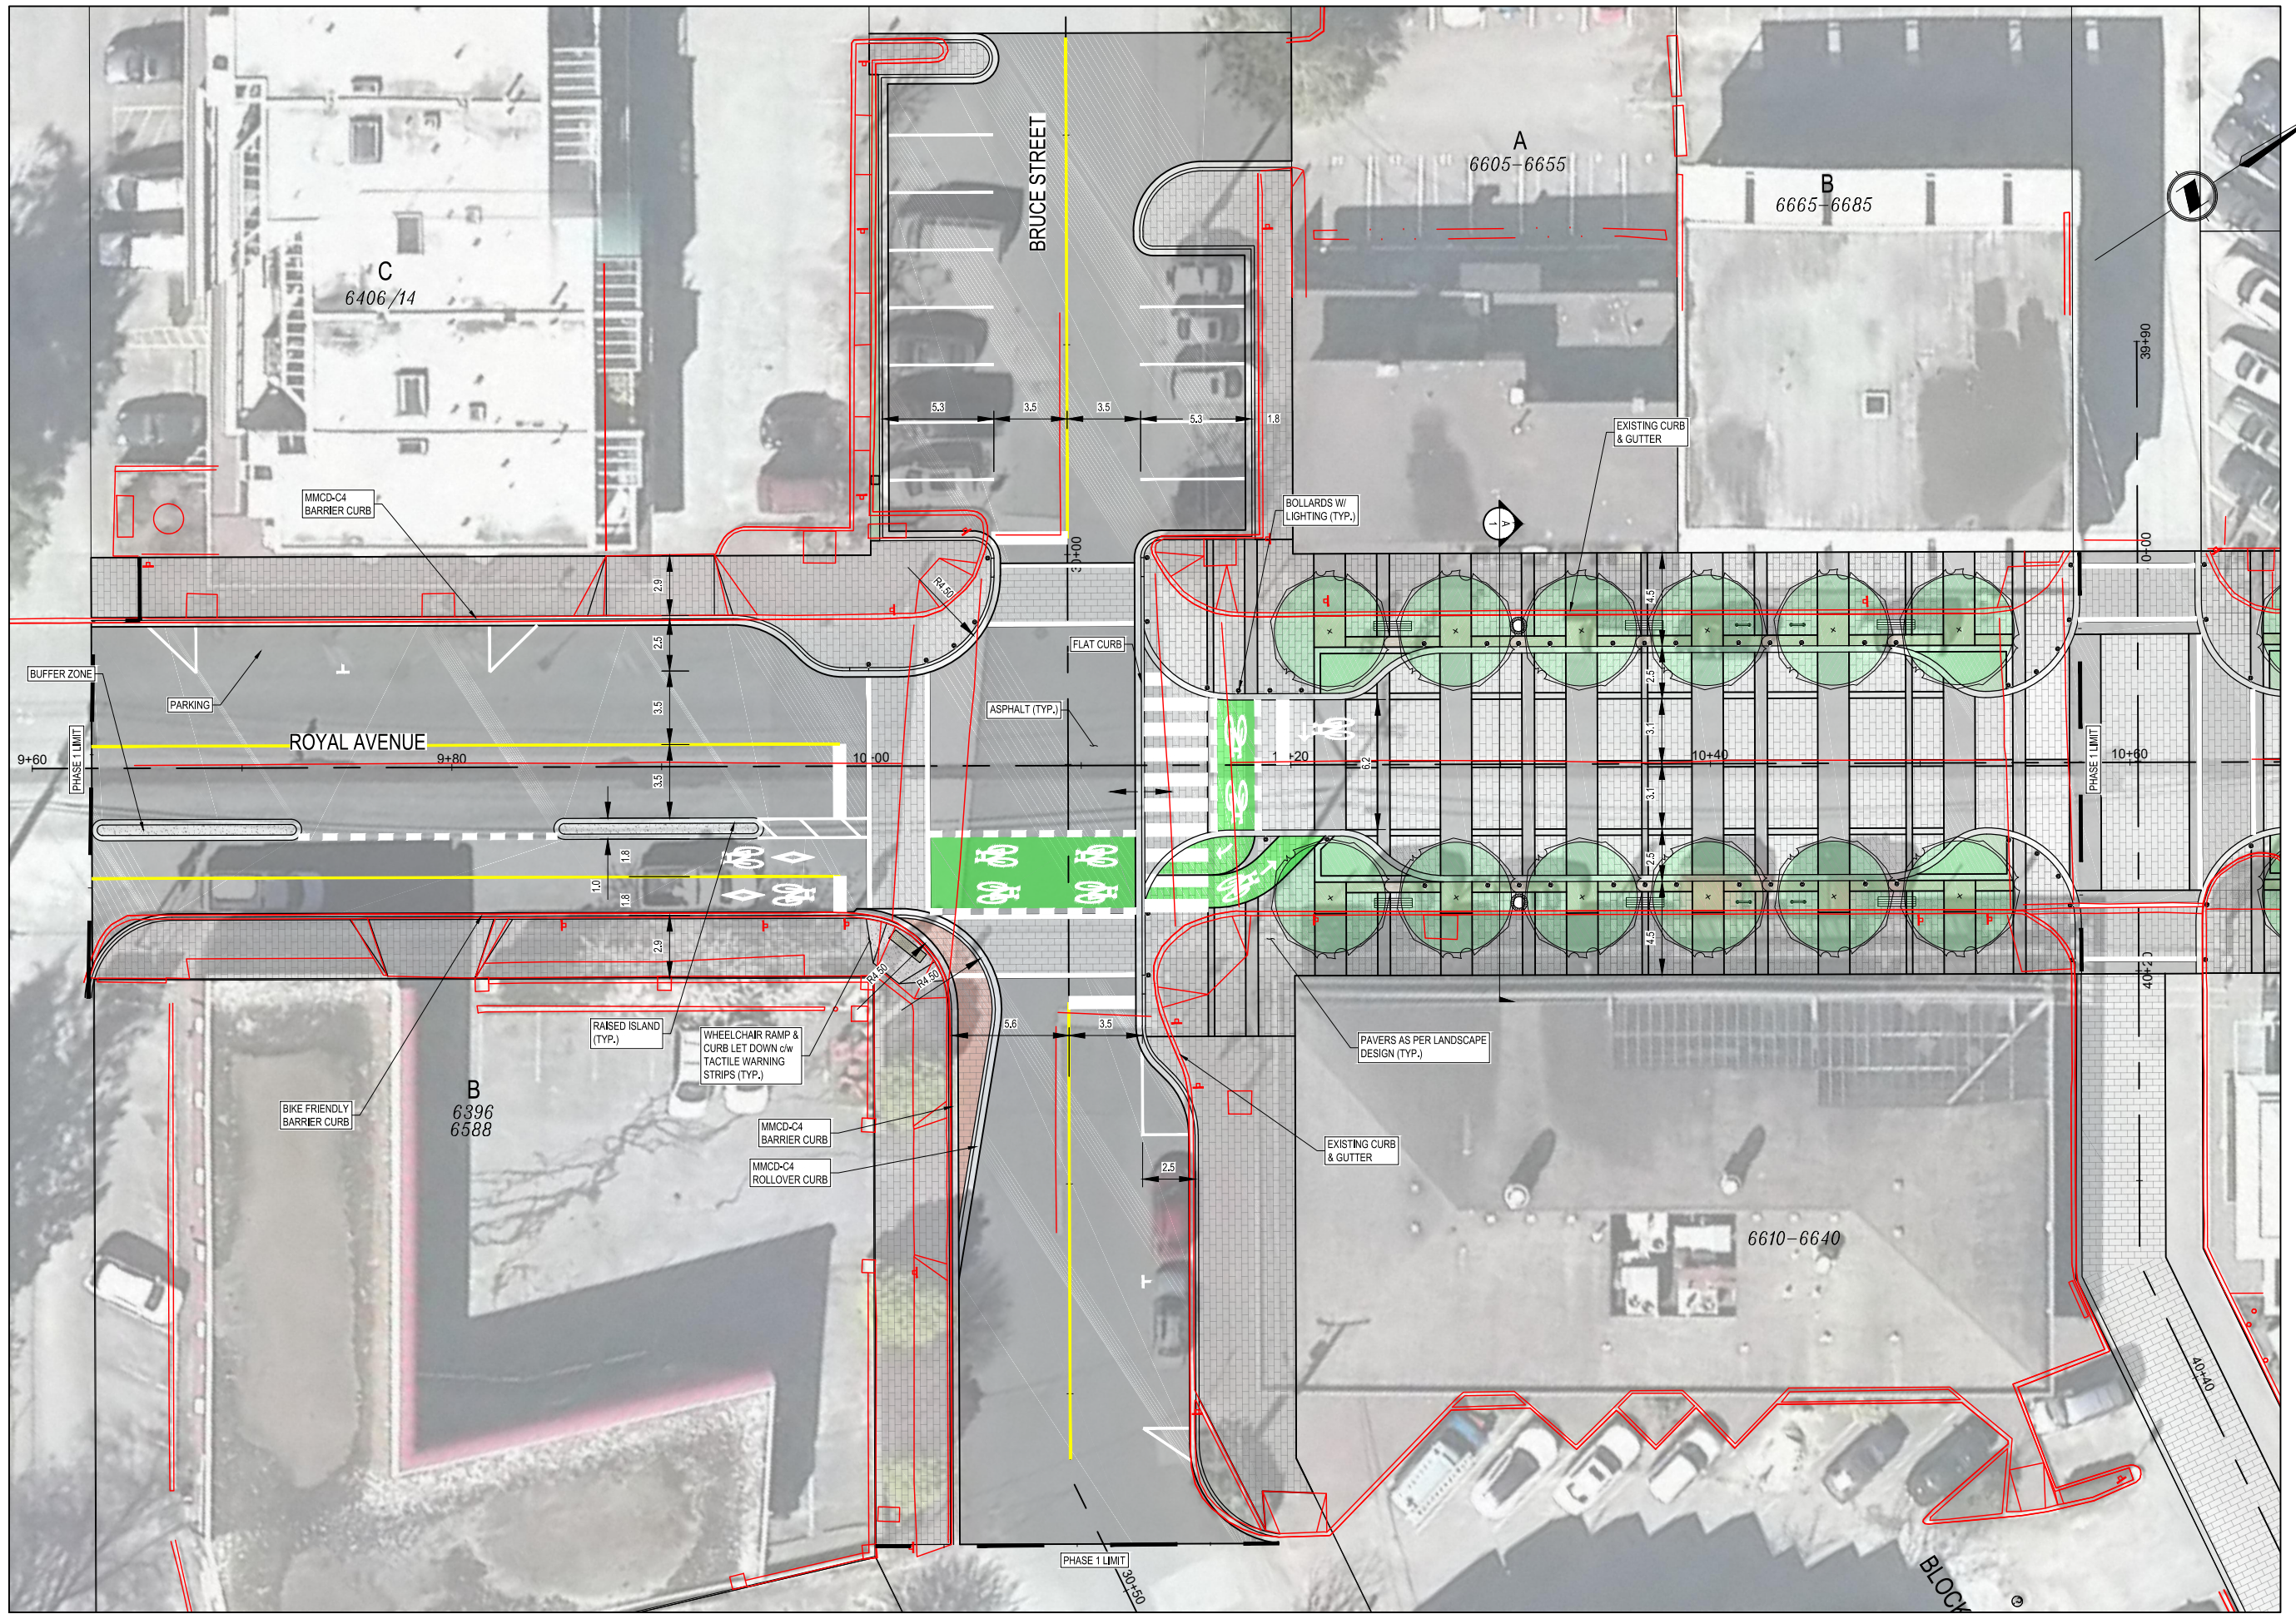

Rev	Date	Description	Drawn	Design	App'd
B	2018-01-22	ISSUED FOR CONCEPTUAL DESIGN	PV	JA	MC
A	2017-09-12	ISSUED FOR CONCEPTUAL DESIGN	JA	JA	MC

THIS DRAWING AND DESIGN IS THE PROPERTY OF McELHANNEY CONSULTING SERVICES LTD. (McELHANNEY) AND SHALL NOT BE USED, REUSED OR REPRODUCED WITHOUT THE CONSENT OF McELHANNEY. McELHANNEY WILL NOT BE HELD RESPONSIBLE FOR THE IMPROPER OR UNAUTHORIZED USE OF THIS DRAWING AND DESIGN. THIS DRAWING AND DESIGN HAS BEEN PREPARED FOR THE CLIENT IDENTIFIED, TO MEET THE STANDARDS AND REQUIREMENTS OF THE APPLICABLE PUBLIC AGENCIES AT THE TIME OF PREPARATION. McELHANNEY, ITS EMPLOYEES, SUBCONSULTANTS AND AGENTS WILL NOT BE LIABLE FOR ANY LOSSES OR OTHER CONSEQUENCES RESULTING FROM THE USE OR RELIANCE UPON, OR ANY CHANGES MADE TO, THIS DRAWING, BY ANY THIRD PARTY, INCLUDING CONTRACTORS, SUPPLIERS, CONSULTANTS AND STAKEHOLDERS, OR THEIR EMPLOYEES OR AGENTS, WITHOUT McELHANNEY'S PRIOR WRITTEN CONSENT. INFORMATION ON EXISTING UNDERGROUND FACILITIES MAY NOT BE COMPLETE OR ACCURATE. McELHANNEY, ITS EMPLOYEES AND DIRECTORS ARE NOT RESPONSIBLE NOR LIABLE FOR THE LOCATION OF ANY UNDERGROUND CONDUITS, PIPES, CABLES OR OTHER FACILITIES WHETHER SHOWN OR OMITTED FROM THIS PLAN. PRIOR TO CONSTRUCTION CONTRACTOR SHALL EXPOSE LOCATIONS OF ALL EXISTING FACILITIES BY HAND DIGGING OR HYDROVAC AND ADVISE THE ENGINEER OF POTENTIAL CONFLICTS.

ORIGINAL DWG SIZE: A1 (594 x 841mm)

0 1:150 3



Suite 2300  
13450 102nd Avenue  
Surrey BC  
Canada V3T 5X3  
Tel 604 596 0391

Approved Sealed

DISTRICT OF WEST VANCOUVER  
750 17TH STREET, WEST VANCOUVER  
**HORSESHOE BAY STREET SCAPE PROJECT**  
PHASE 1 CONCEPT 3A  
ROYAL AVENUE & BRUCE STREET INTERSECTION  
HORSESHOE BAY VILLAGE, WEST VANCOUVER

Drawing No.	3A	
Project Number	2111-03831-00	Rev.
		B

DESTROY ALL PRINTS BEARING PREVIOUS REVISION