


**ELEPHANT'S FEET
BICYCLE CROSSING
DETAIL**
N.T.S.

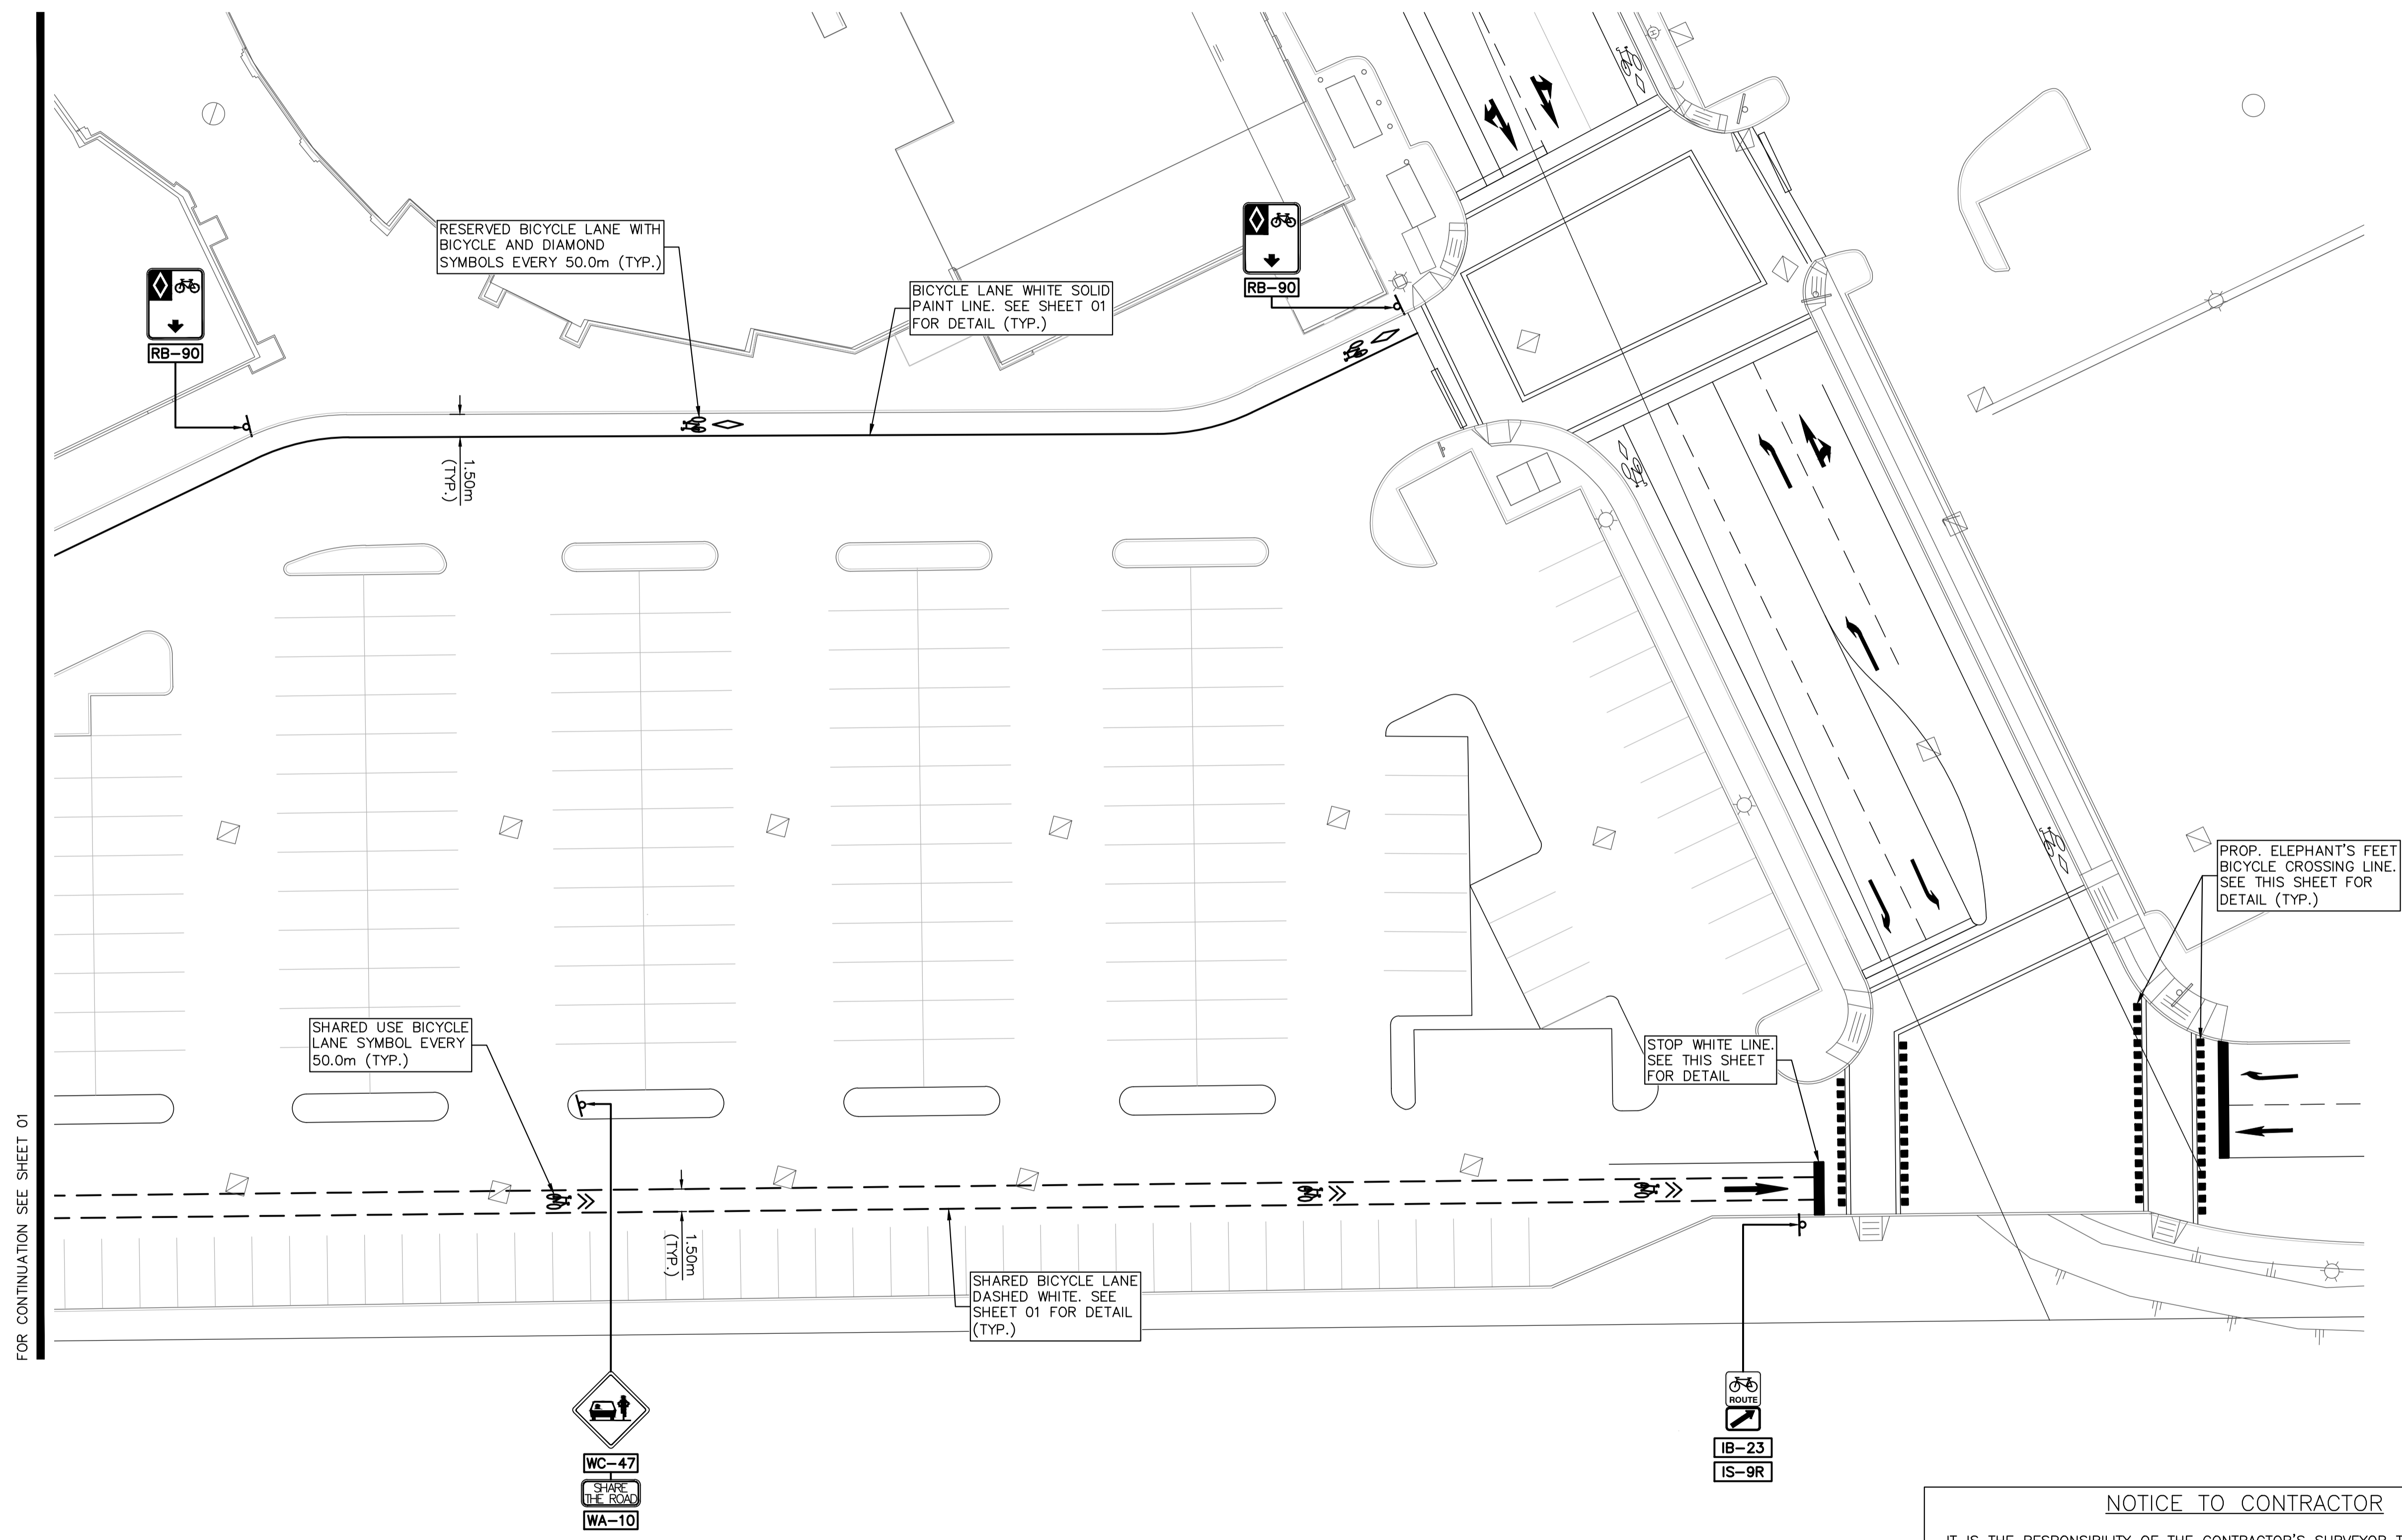

FOR CONTINUATION SEE SHEET 01

NOTICE TO CONTRACTOR
IT IS THE RESPONSIBILITY OF THE CONTRACTOR'S SURVEYOR TO VERIFY THAT ALL LEGAL SURVEY DIMENSIONS SHOWN ON THE ENGINEER'S DRAWINGS AGREE WITH THOSE ON THE REGISTERED LEGAL SURVEY PLAN. SHOULD THERE BE ANY DISCREPANCIES, THEN IMMEDIATELY NOTIFY THE ENGINEER OF RECORD

LEGAL DESCRIPTION: .					
B.M. MONUMENT NO. .		LOCATED AT . STREET & . AVENUE		ELEVATION: .	
REV. NO.	DESCRIPTION	DR	CH	DATE	APP
1	FOR CONSTRUCTION	AS	TS	06SEP2013	TS

APLIN & MARTIN
CONSULTANTS LTD
PROJECT MANAGEMENT ■ ENGINEERING ■ PLANNING ■ SURVEYING
910 - 1111 West Hastings Street, Vancouver, B.C. Canada V6E 2J3
Tel: (604) 678-9434, E-mail: general@aplinmartin.com


CLIENT: **PARK ROYAL**

PROJECT: **VILLAGE BIKE LANES**

The location of existing underground utilities are shown in an approximate way only & have not been independently verified by the owner or its representative. The contractor shall determine the exact location of all existing utilities before commencing work, and agrees to be fully responsible for any and all damages which might be occasioned by the contractor's failure to exactly locate and preserve any and all underground utilities.

TITLE: SIGNING AND PAVEMENT MARKINGS PLAN	
PROJECT NO. .	SCALE : HORZ. 1:250 VERT. N/A
DRAWING NO. .	A & M DRAWING NO. 13-812 - 02

DESIGN: TS	CHECK: TS
DRAWN: AS	APPR: TS
A & M FILE: 13-812	
DRAWING DATE: AUG 19, 2013	
SHEET NO. 02 OF 02	REV. 1

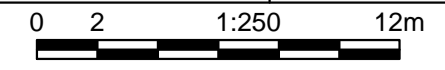

May 12 2014 12:25 pm W:\2013\13-812\03-DWG\OFFSITE\PRODUCTION-DWG\13-812_PAVEMENT_MARKINGS.dwg/02 TC/yr